




Floor Plan Scale 1:50

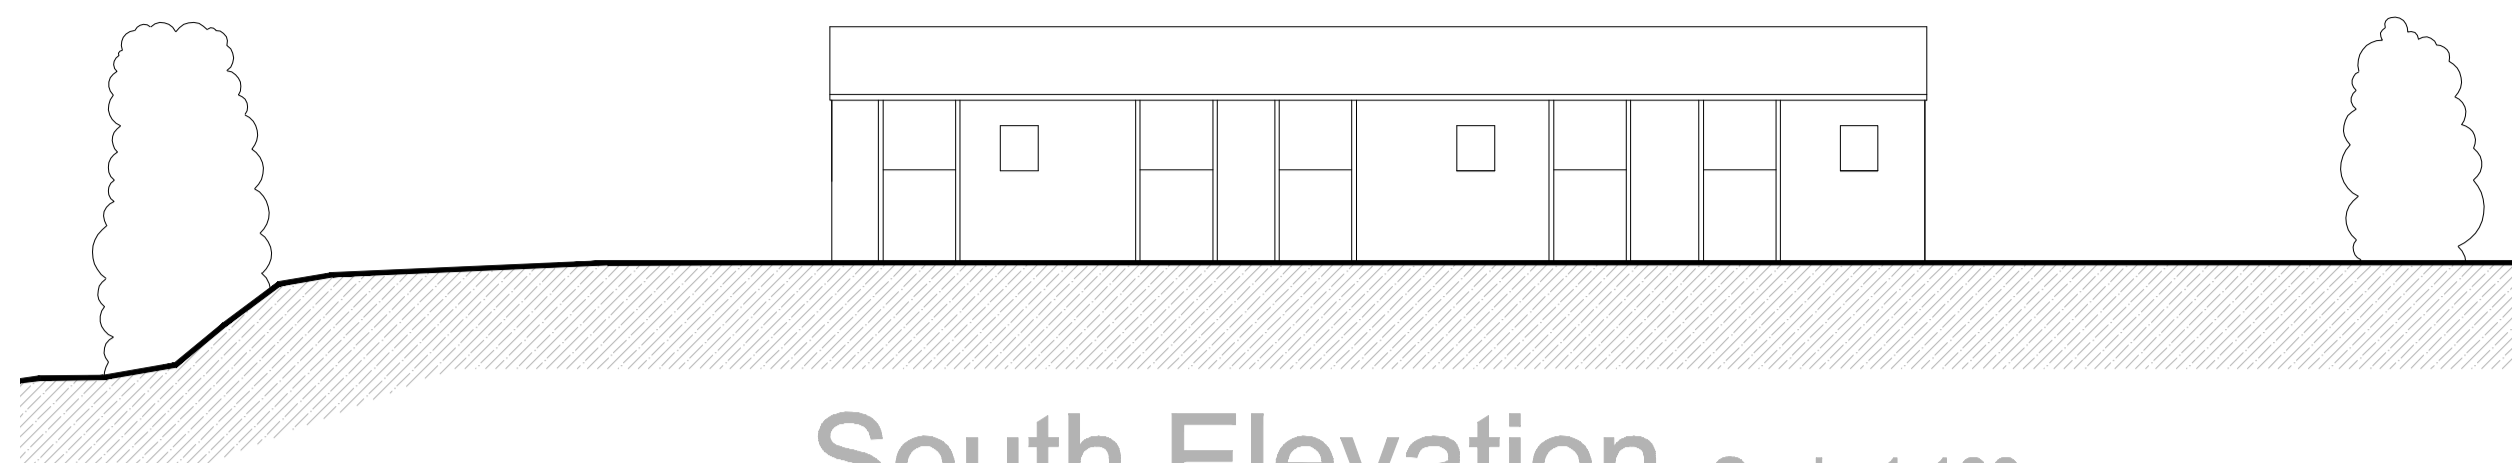


South Elevation Scale 1:100

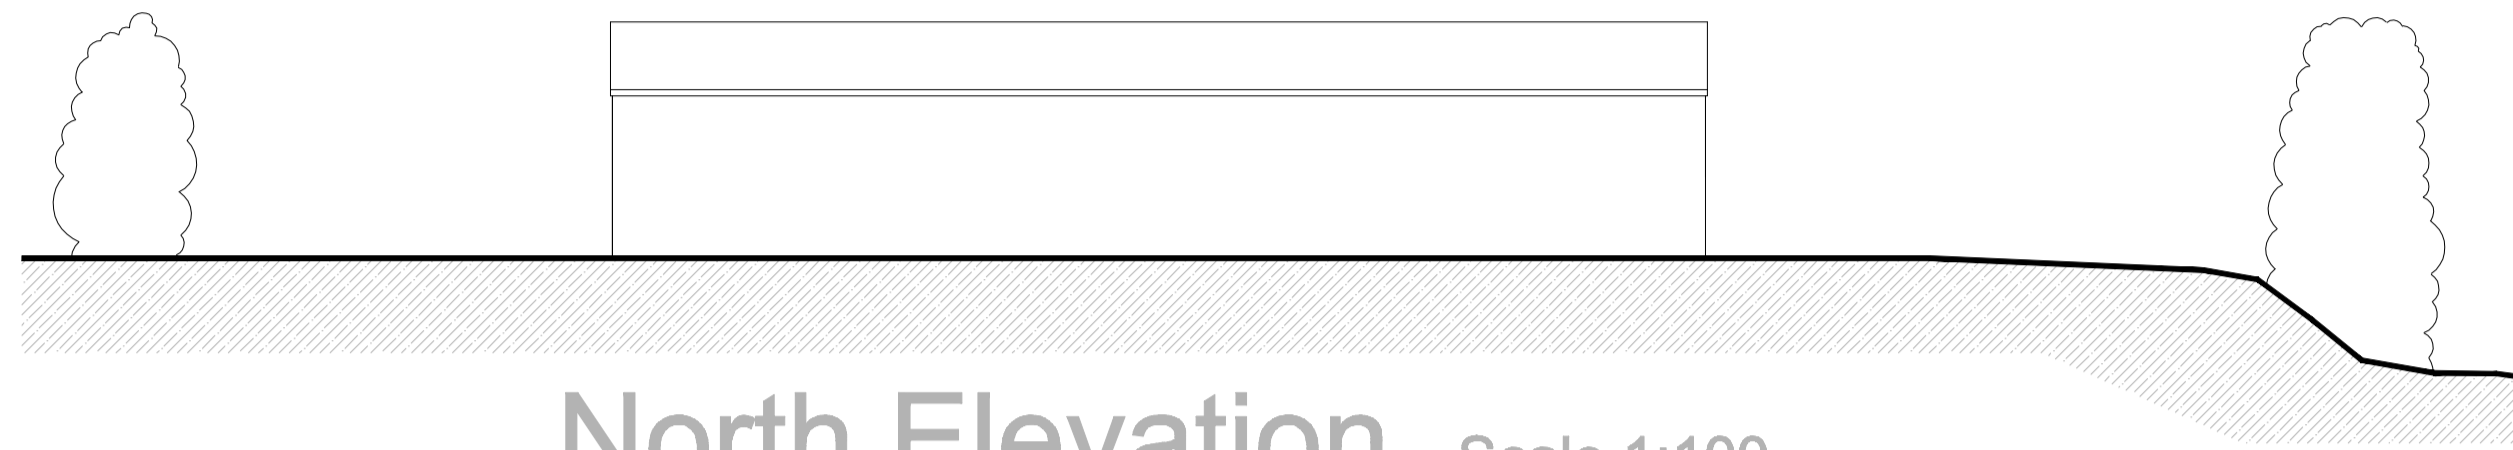


North Elevation Scale 1:100

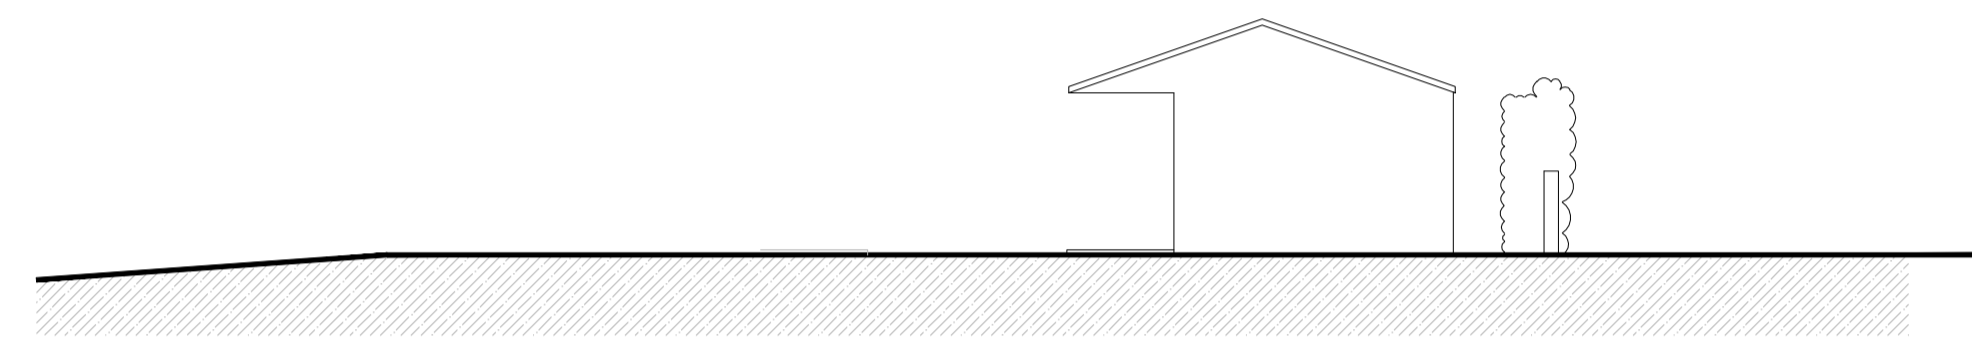


East Elevation Scale 1:100

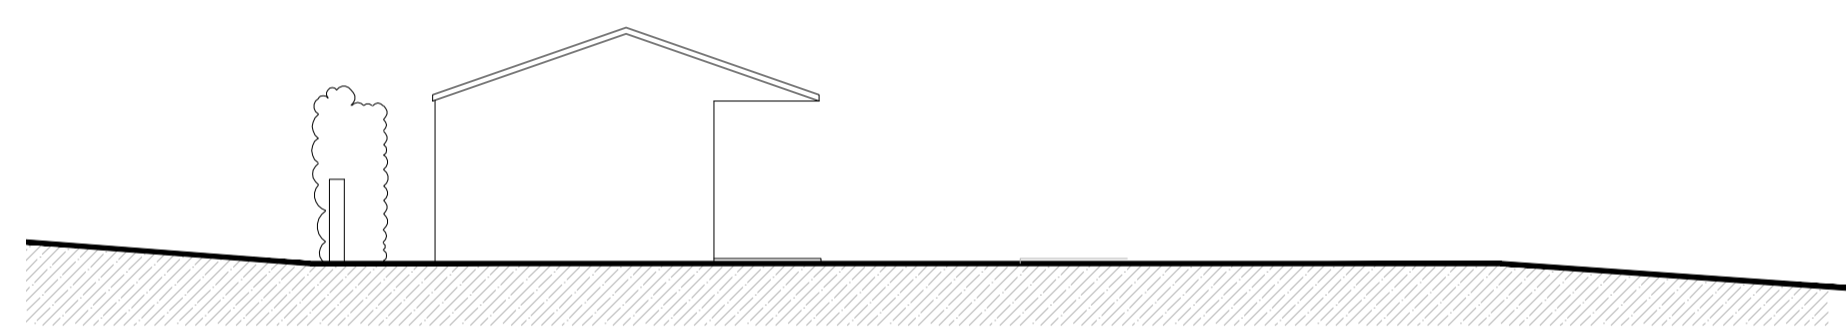

West Elevation Scale 1:100

 

Roof Plan
Scale 1:100

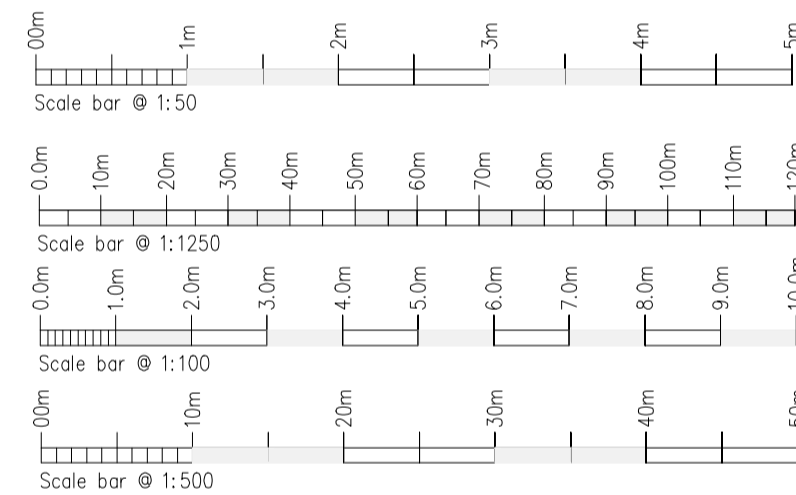

Rev.	Drawn	Comments	Date

MAC
 ARCHITECTURAL DESIGN LTD
 Moorland House, 123 Moorland Road, Burslem, ST6 1JD.
 T:01782 503902 E:admin@mac-arch.co.uk

Client:
Mr Beardmore.

Project:
**Livery Stables
 at Double Gates Nursery, Sytch
 Road, Brown Edge.
 Staffordshire ST6 8QX.**

Title:
Plans & Elevations.

Status:
Planning.