



First Floor Plan as Proposed

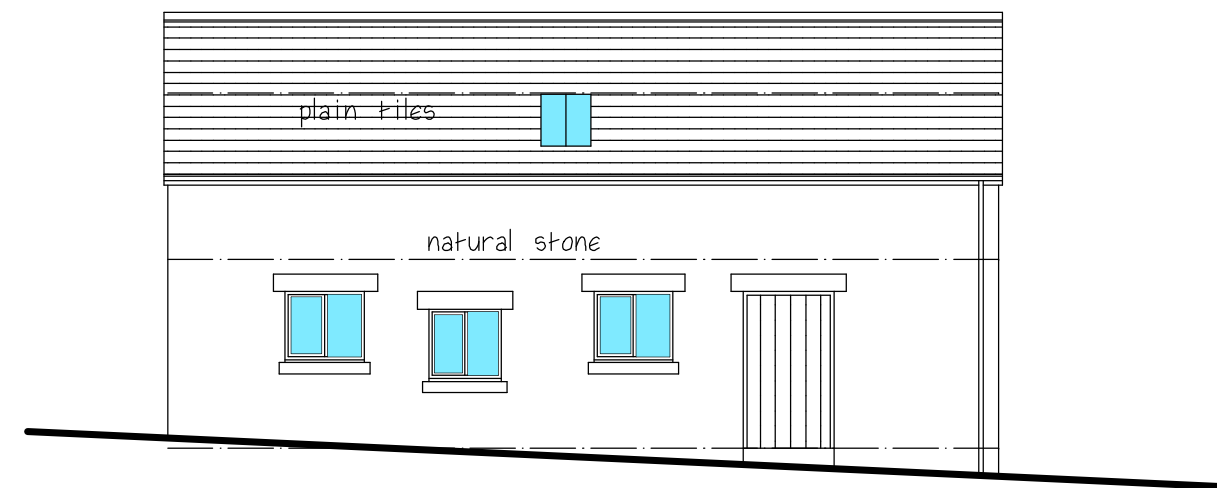


South West Yard Elevation

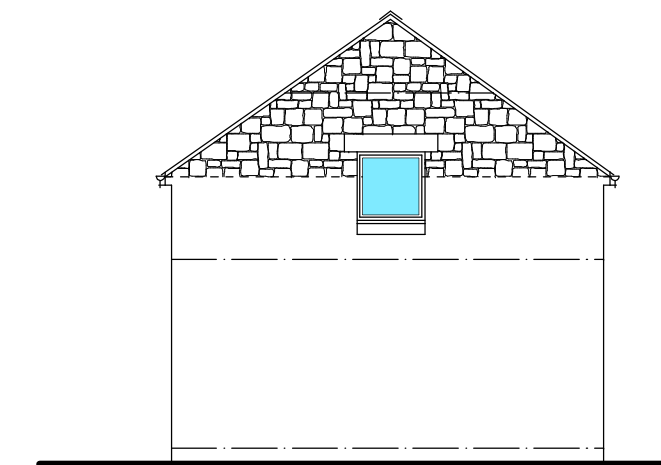


North West Elevation



South East Elevation

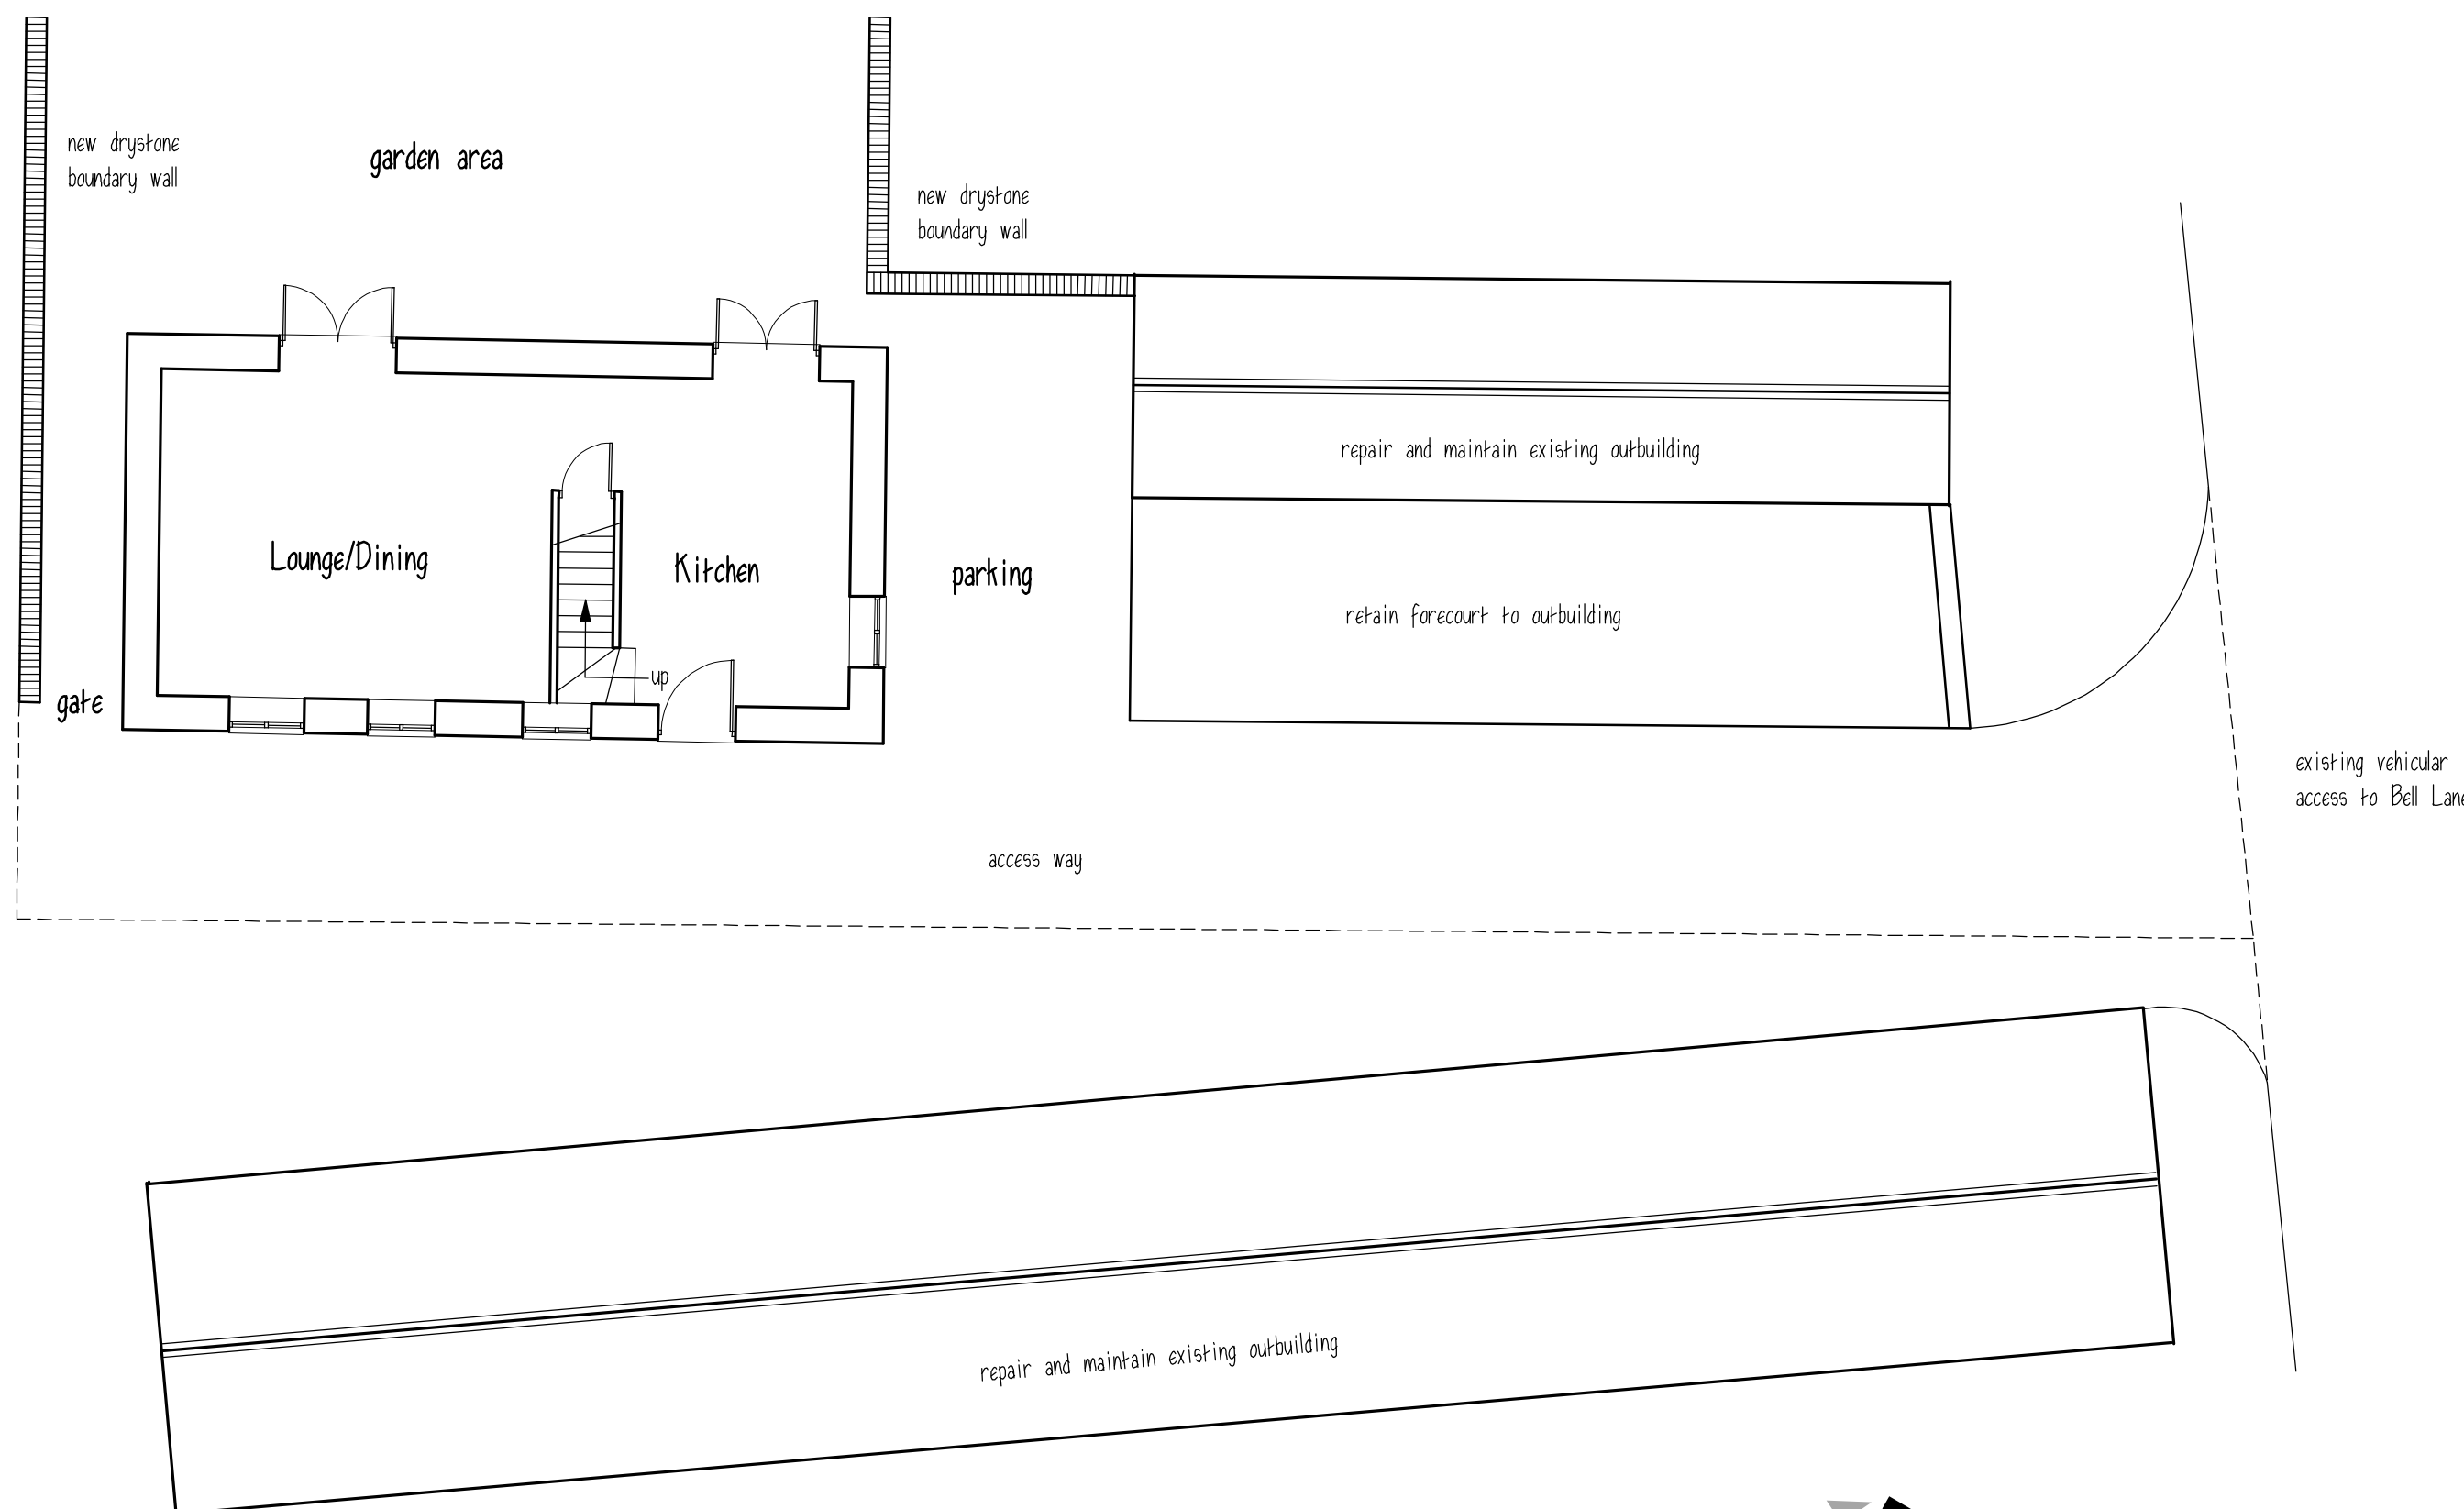

Ground Floor Plan/Block Plan as Proposed

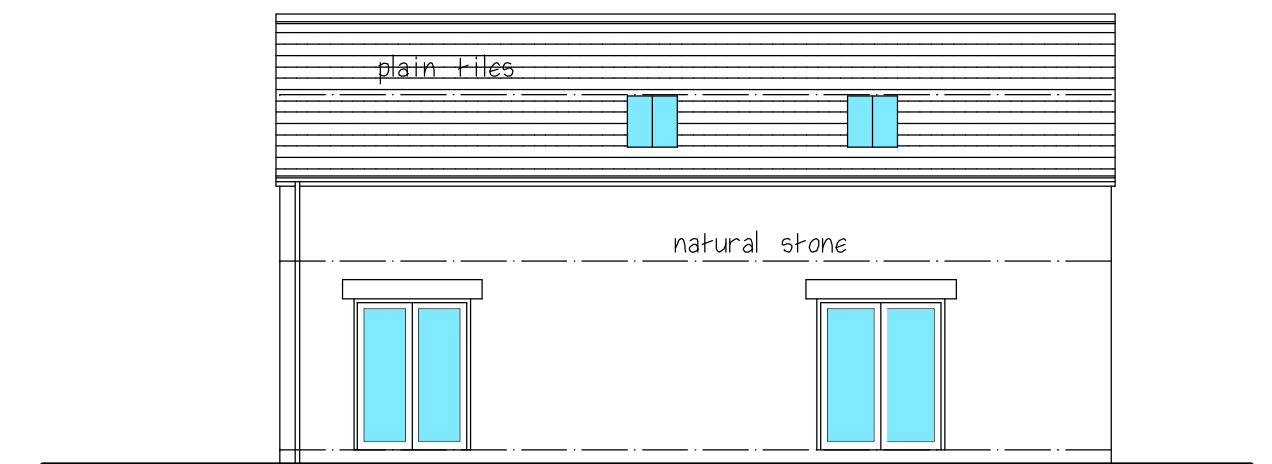


North East Field Elevation



Clients are advised to clarify dimensions with the author prior to setting out and not to scale from the drawing. This drawing is copyright and should not be reproduced without the written consent of RLM ASSOCIATES.

RLM ASSOCIATES

JOB UPPER HEAKLEY FARM, BALL GREEN.		
CLIENT Mr. & Mrs. MAYER.		
DRAWING SCHEMATIC PLANS AS PROPOSED.		
DATE March 2023.	SCALE 1:100.	
DRWG No. RLM1084/4.	REVISION	

