


Existing side elevation
Scale 1:100


Existing front elevation
Scale 1:100

Existing side elevation
Scale 1:100


Existing rear elevation
Scale 1:100

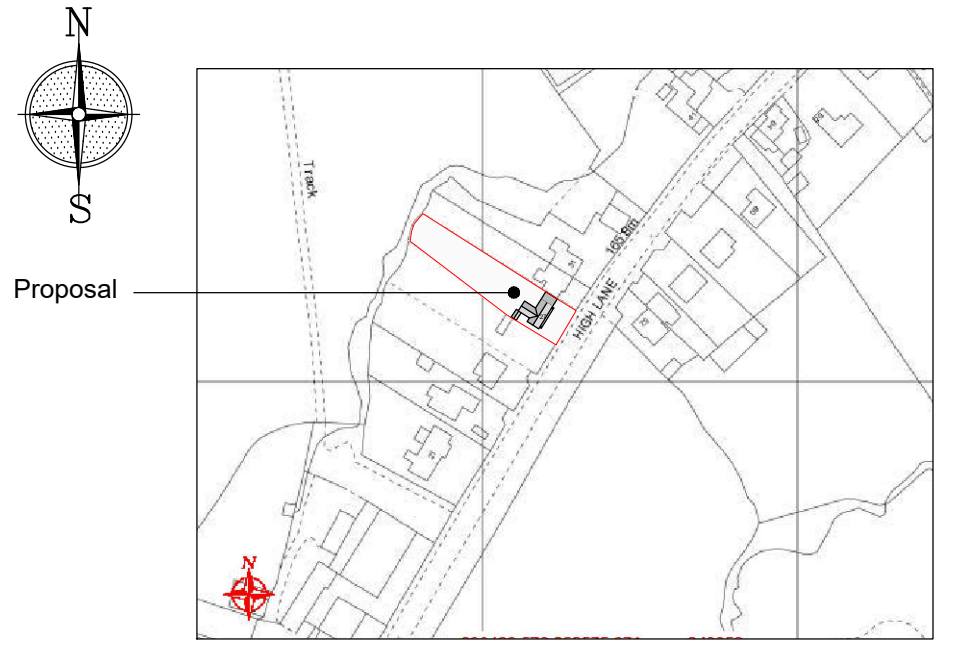

Site location plan
Scale 1:2500

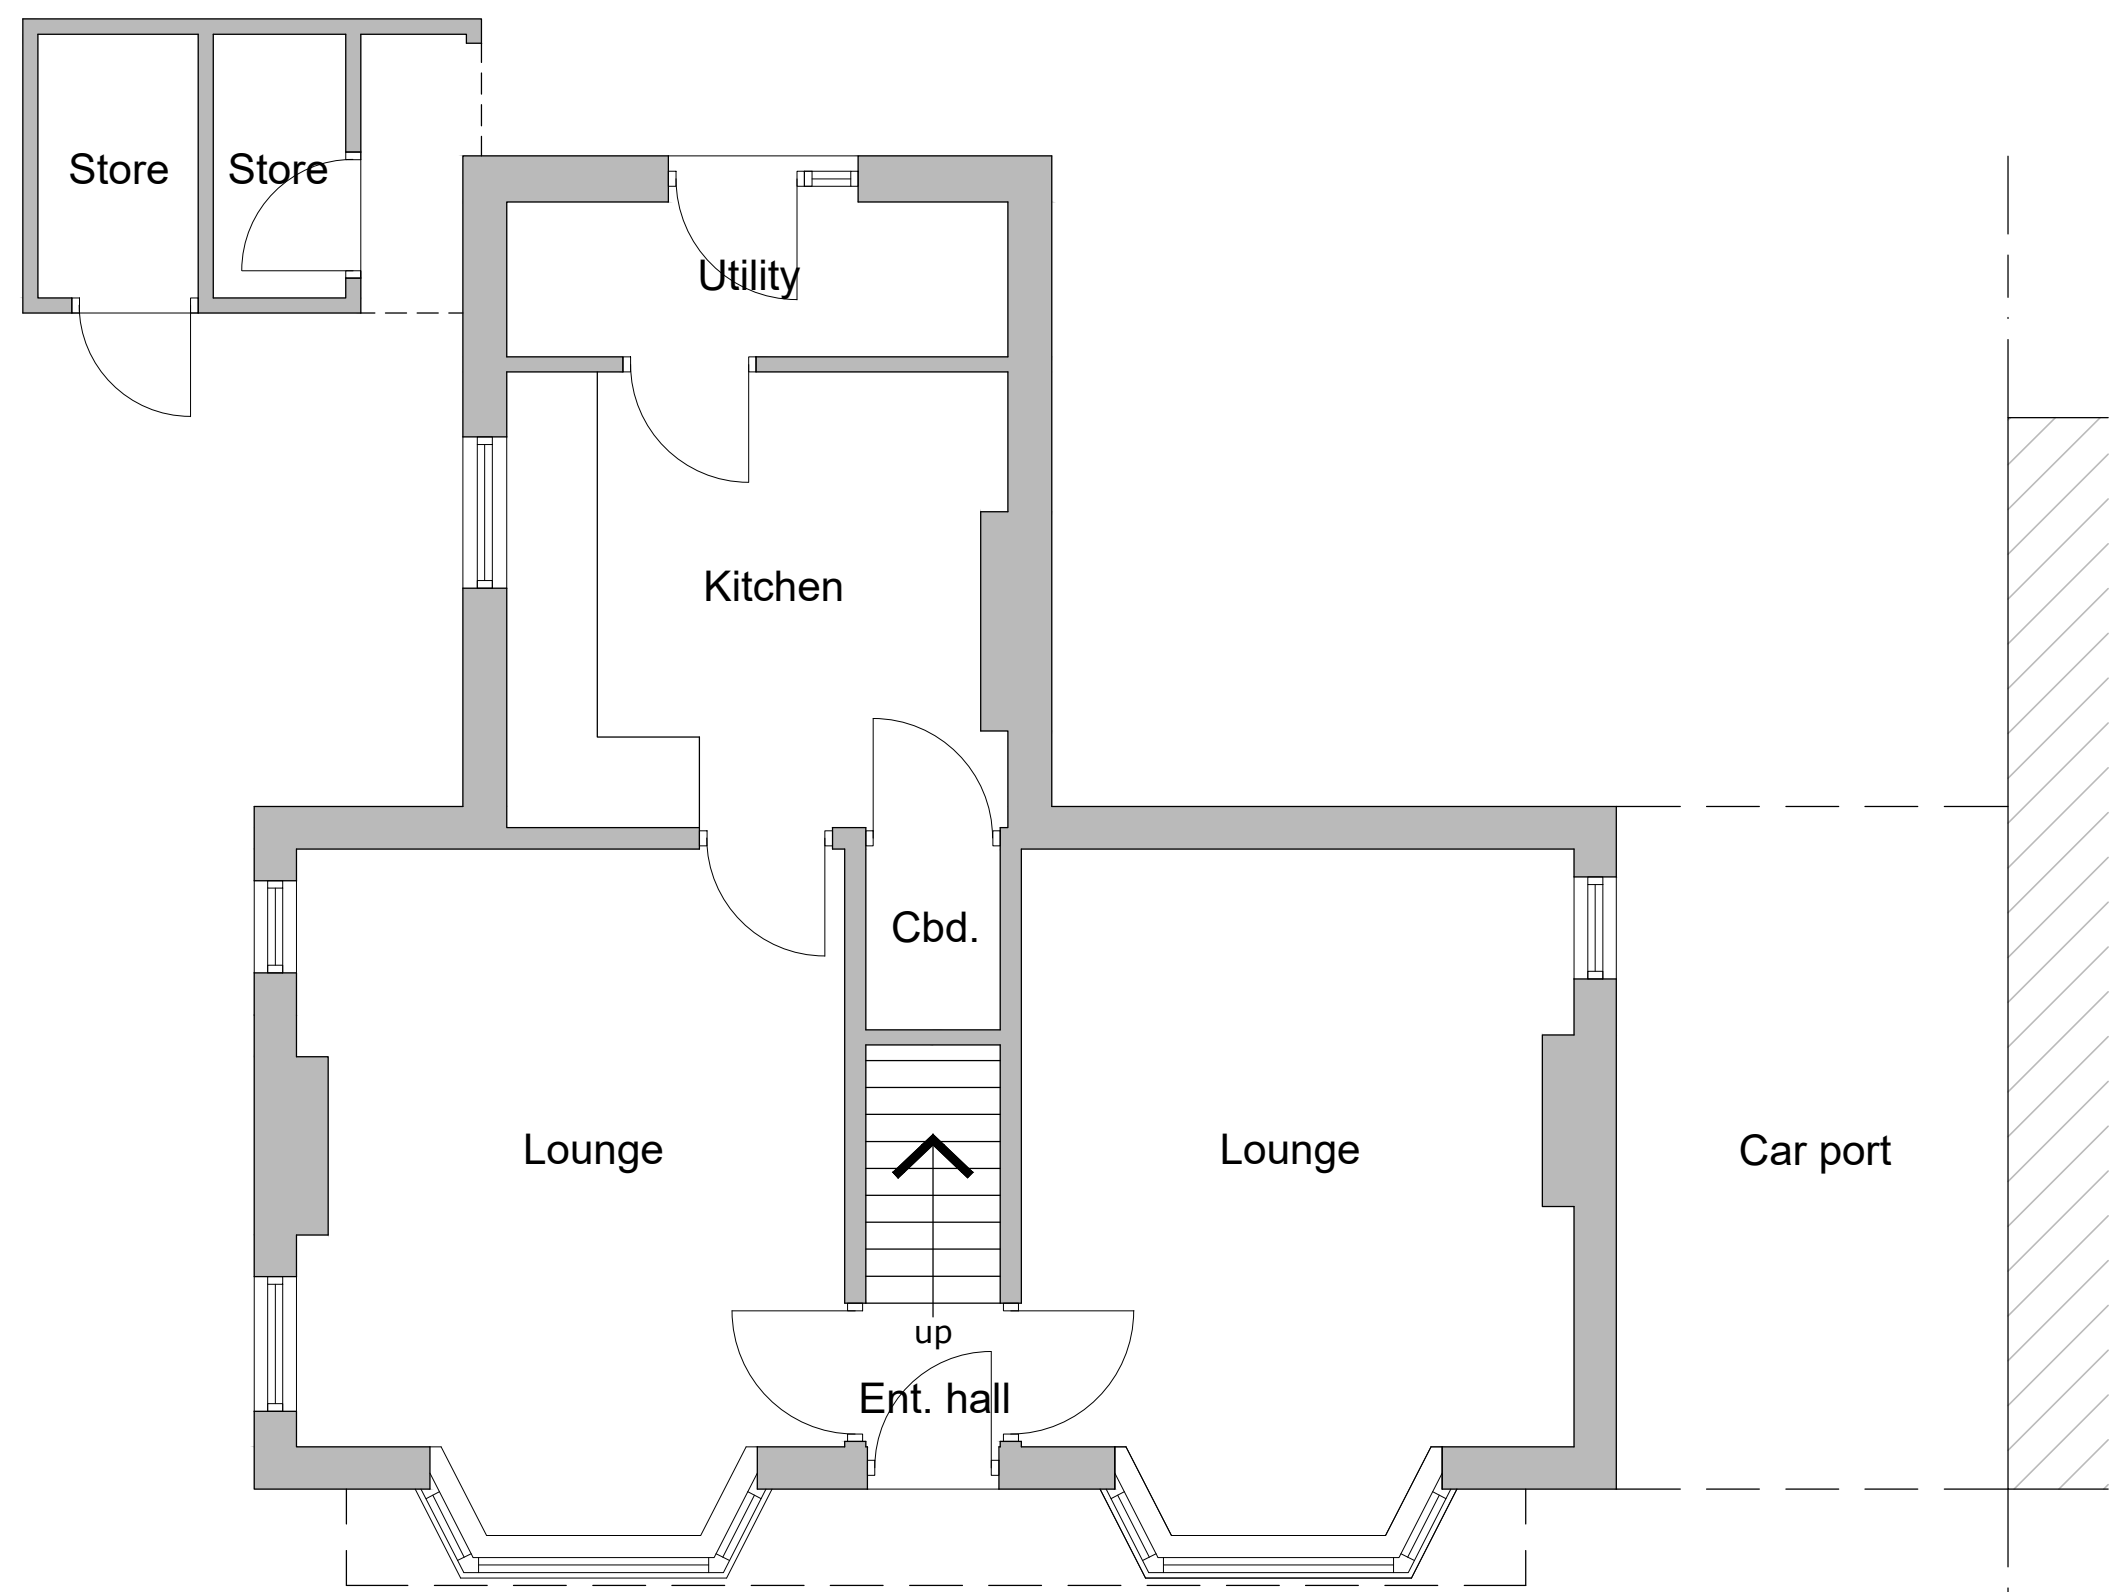

Existing ground floor plan
Scale 1:50

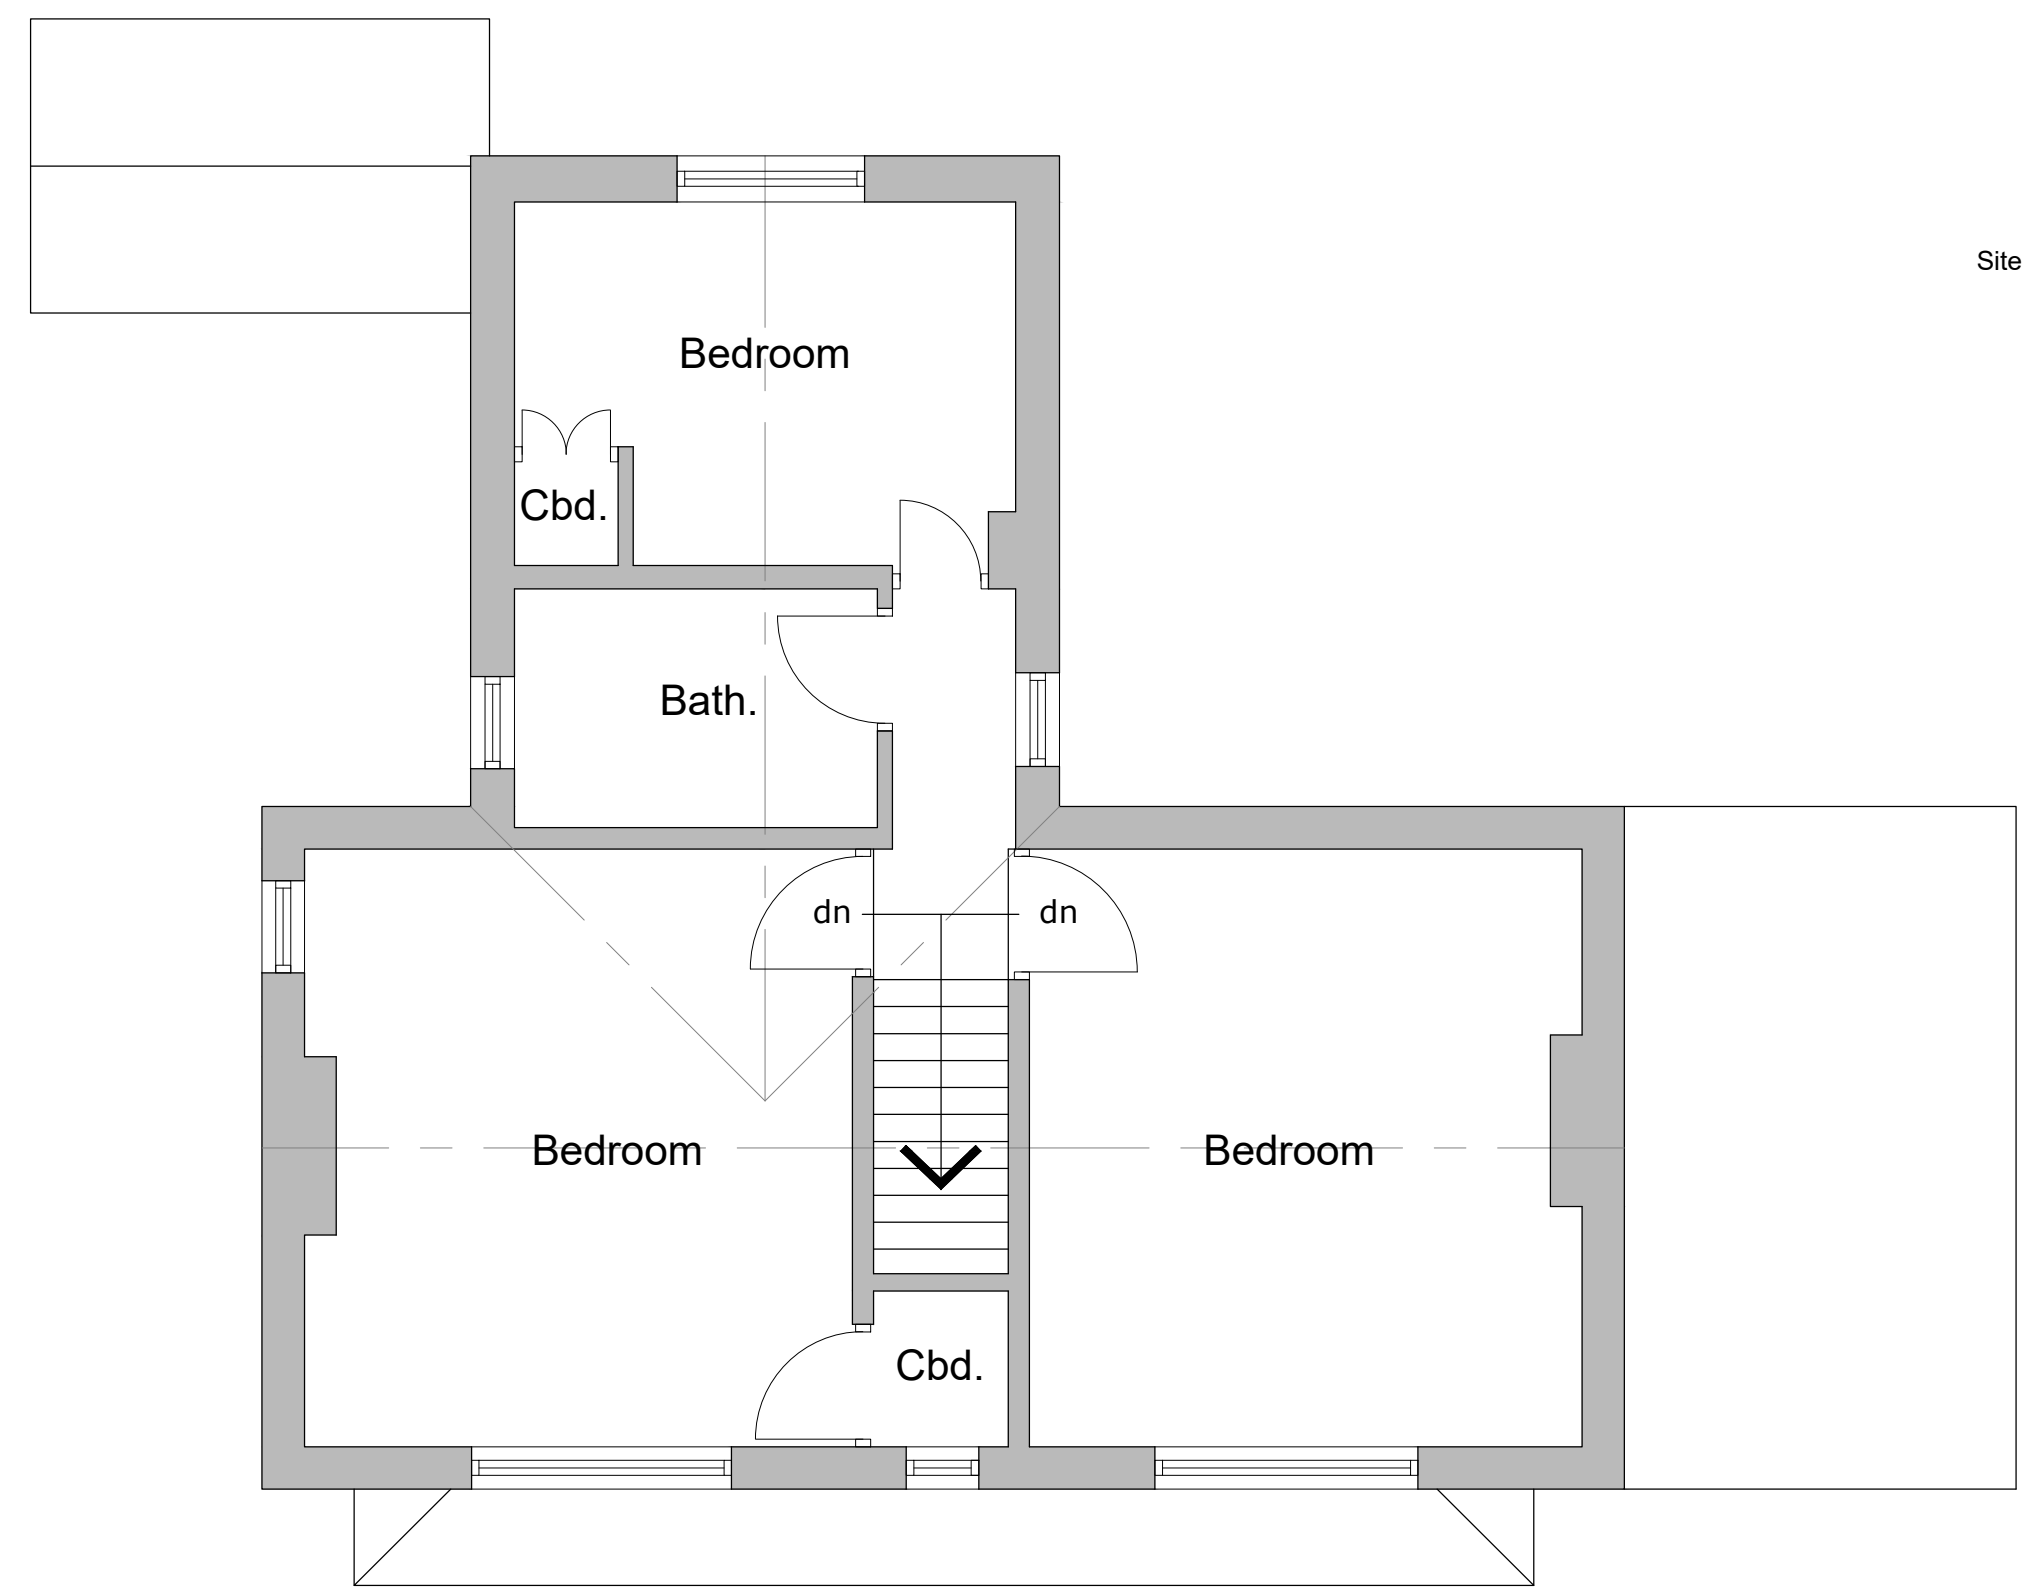

Existing first floor plan
Scale 1:50



Existing site plan
Scale 1:500

Reproduced from the Ordnance Survey map with the permission of Ordnance Survey on behalf of The Controller of Her Majesty's Stationery Office Licence No. AL 100001834

Client			
MR W. DICKEN & MRS C. HOLDCROFT			
Project			
PROPOSED ALTERATIONS & EXTENSION TO 27 HIGH LANE, BROWN EDGE, ST6 8RT			
Title			
EXISTING PLANS			
Status			
PLANNING PERMISSION			
Date	FEBRUARY 2021	Drawn	ME
Scale	©A1	AS SHOWN	Checked
Project No	100-01	Drawing No.	
100-01		Rev	
Copyright ©M&E Design Sol. 2019. All rights reserved.			