


Proposed side elevation
Scale 1:100

Proposed front elevation
Scale 1:100


Proposed side elevation
Scale 1:100

Proposed rear elevation
Scale 1:100


Blue/grey roofing tiles to match existing
Red/brown facing brickwork to match existing

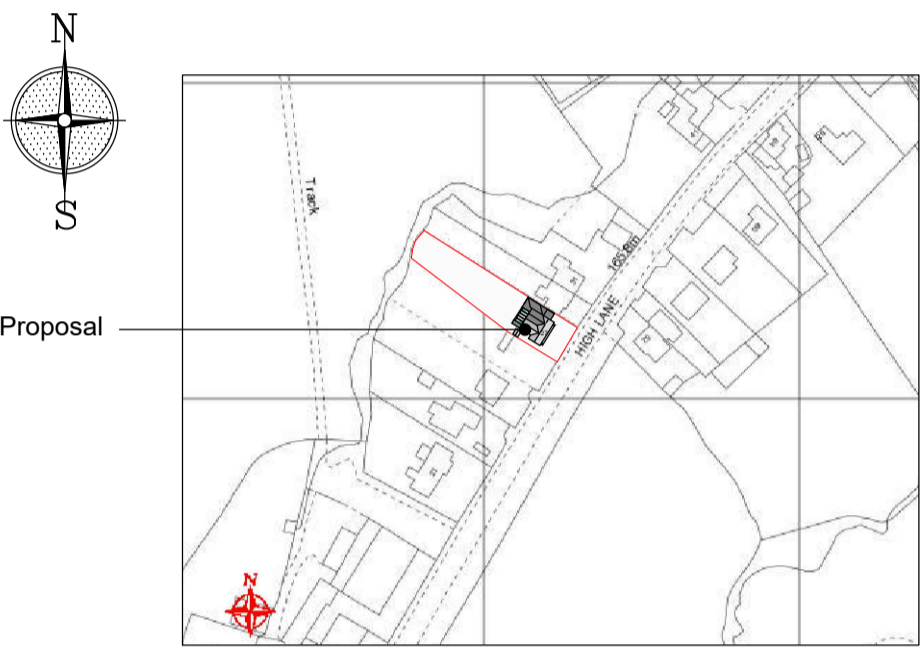

Site location plan
Scale 1:2500

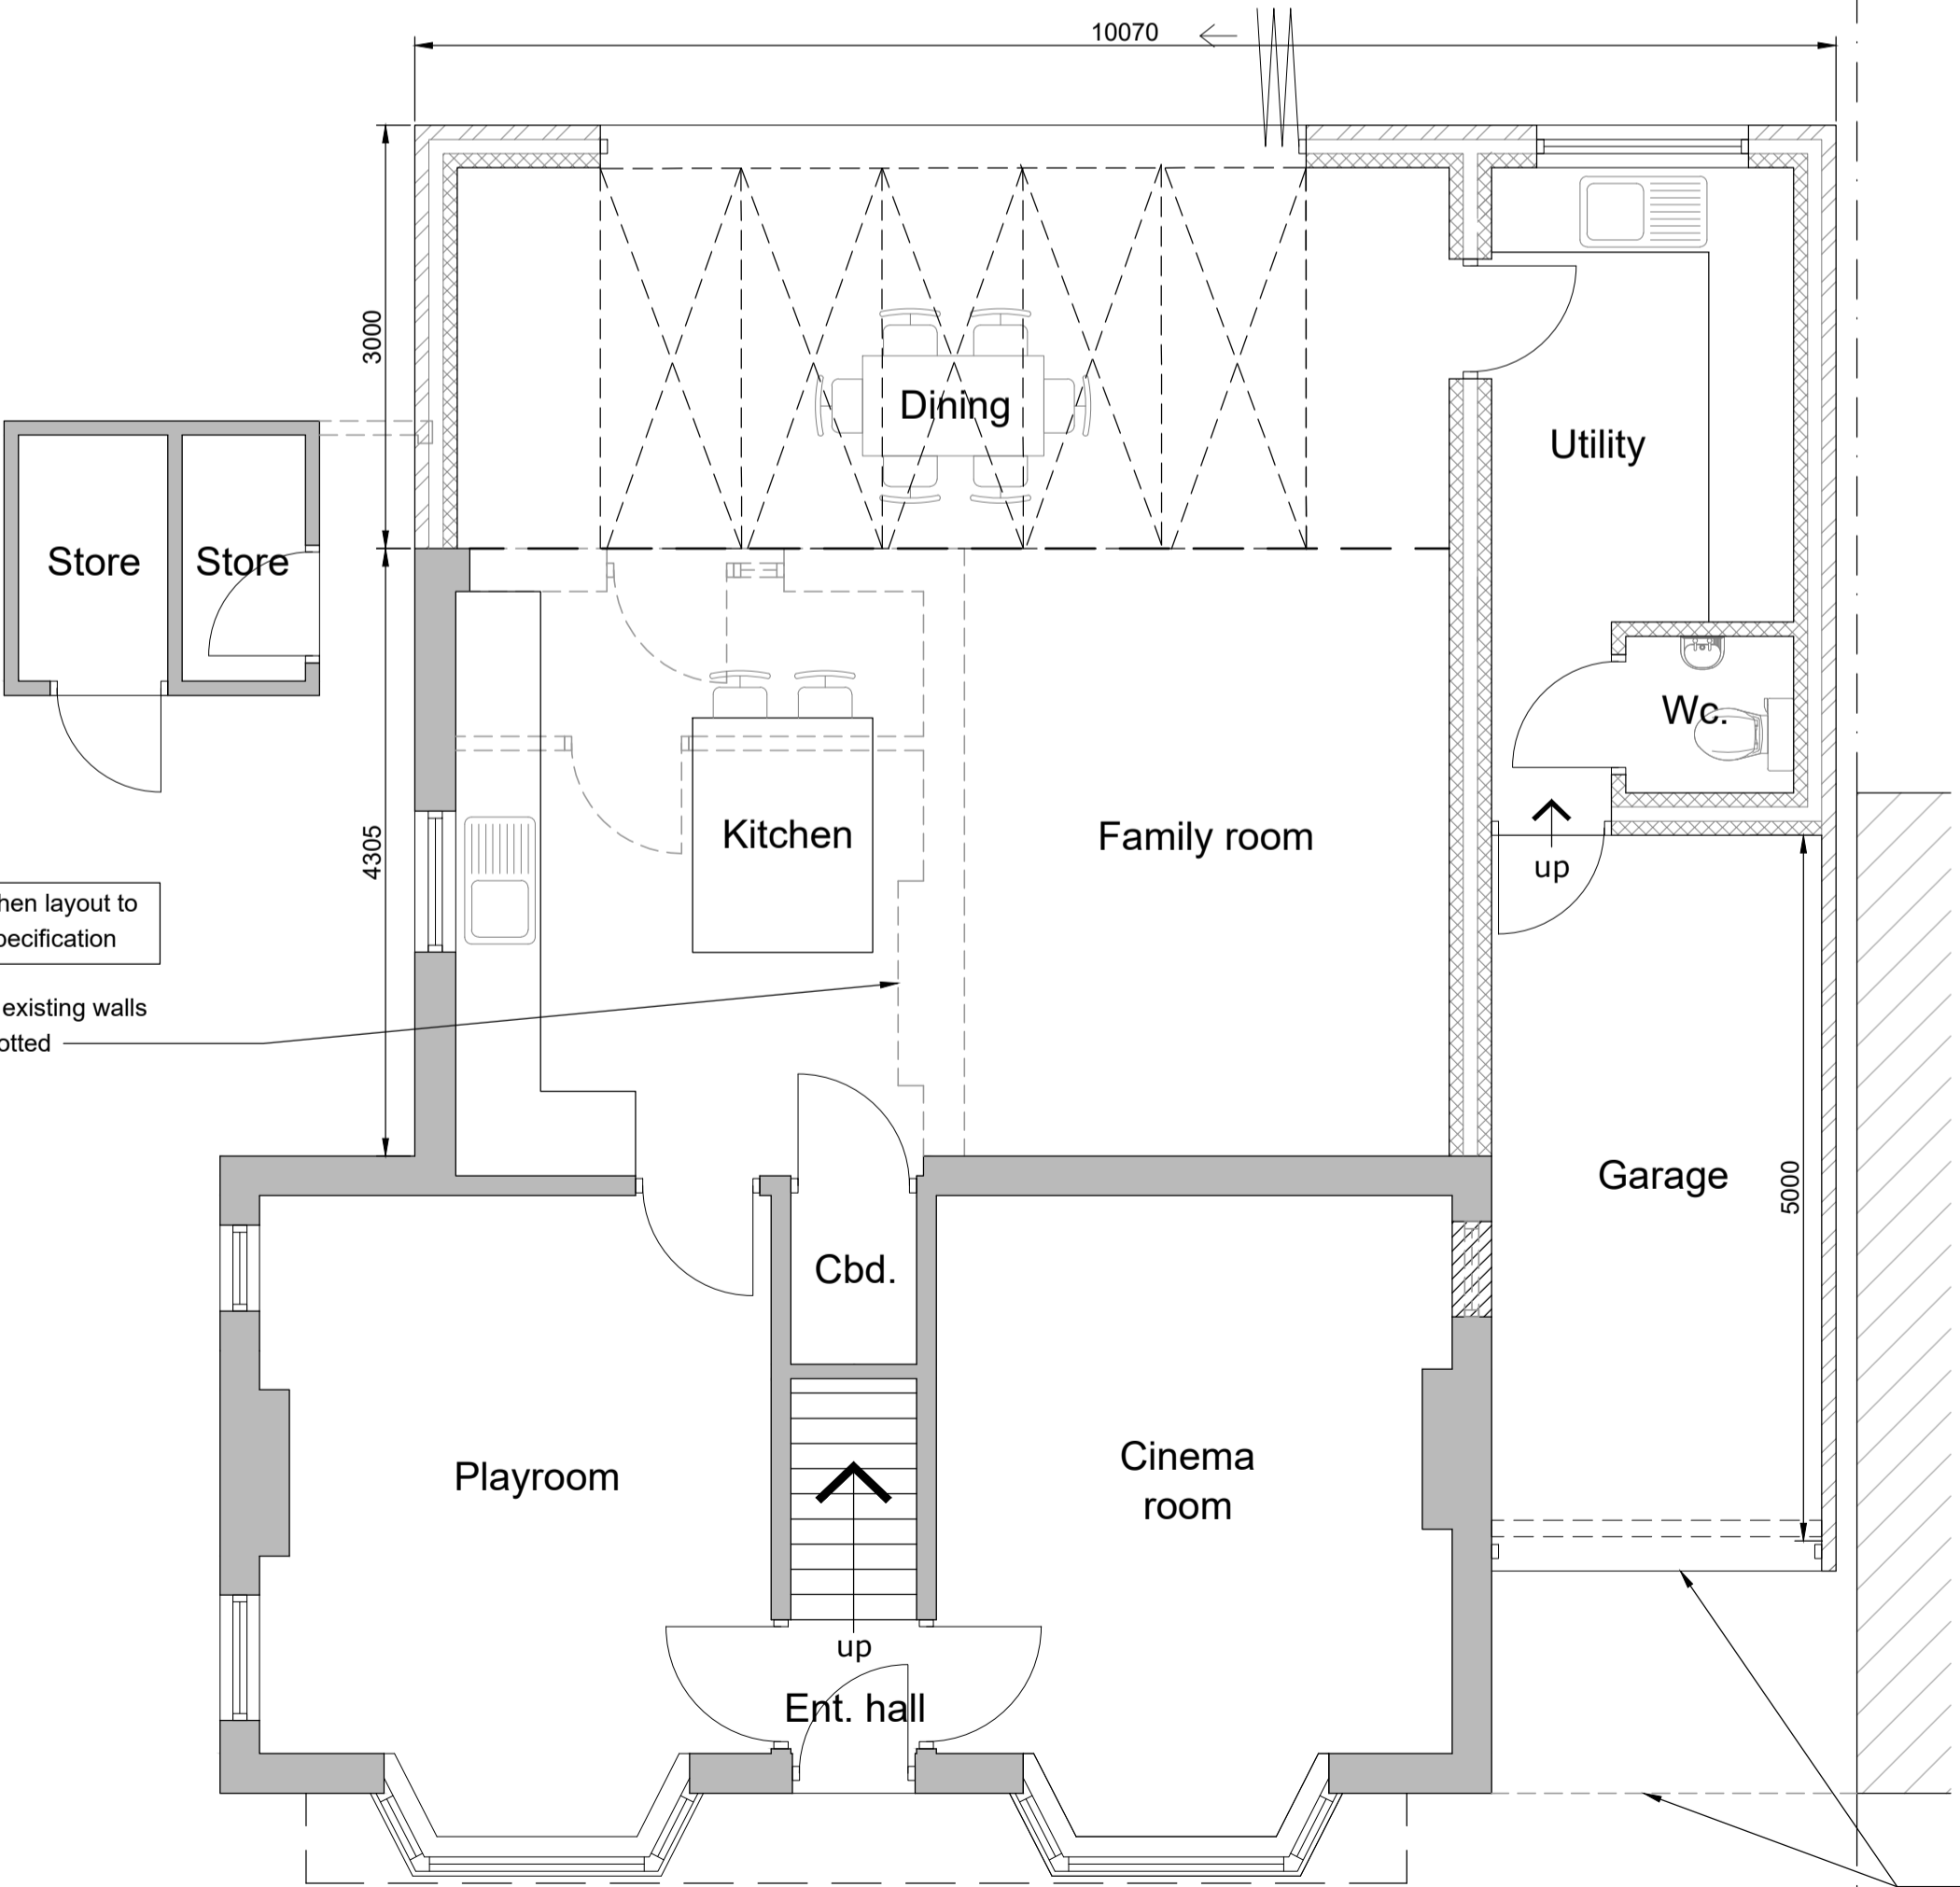

Proposed ground floor plan
Scale 1:50

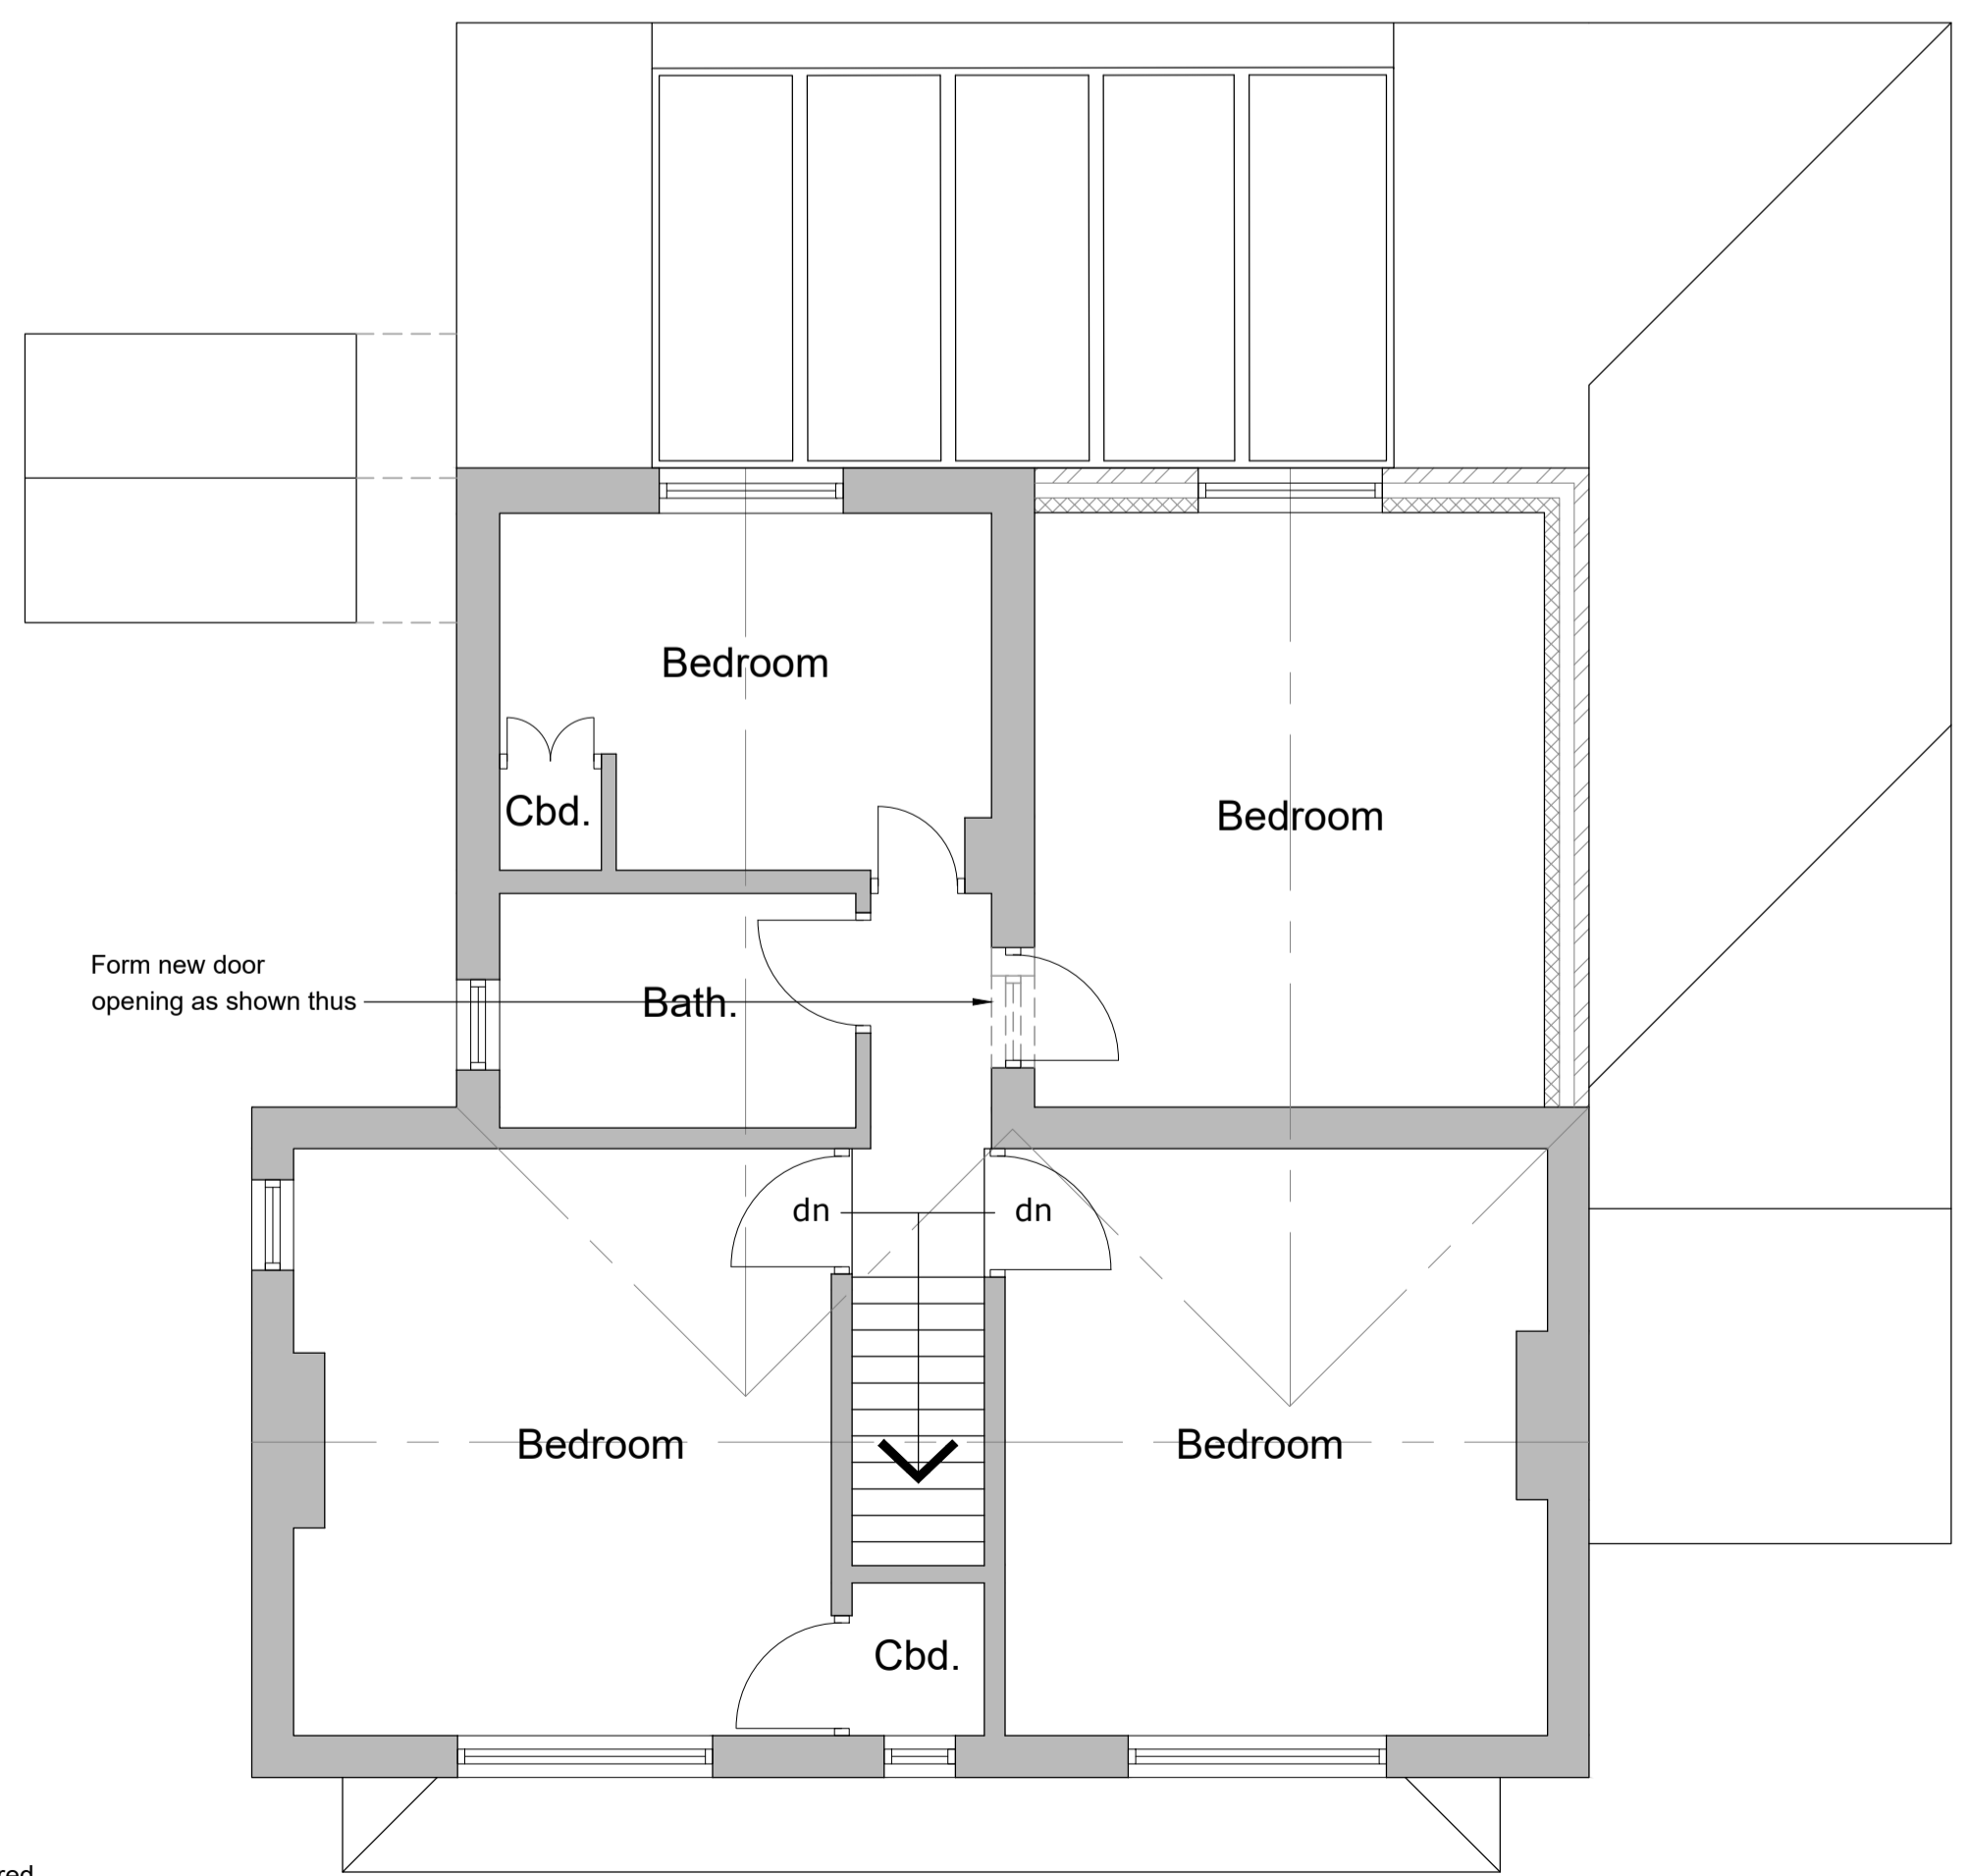

Proposed first floor plan
Scale 1:50



Proposed site plan
Scale 1:500

New kitchen layout to clients specification

Remove existing walls shown dotted

Form new door opening as shown thus

Remove existing covered parking area dotted & form new garage as shown thus

Reproduced from the Ordnance Survey map with the permission of Ordnance Survey on behalf of The Controller of Her Majesty's Stationery Office. Licence No. AL 100001834

Client
MR W. DICKEN & MRS C. HOLDCROFT

Project
PROPOSED ALTERATIONS & EXTENSION TO 27 HIGH LANE, BROWN EDGE, ST6 8RT

Title
PROPOSED PLANS

Status
PLANNING PERMISSION

Date **FEBRUARY 2021** Drawn **ME**

Scale **©A1 AS SHOWN** Checked

Project No **100-02** Drawing No. Rev

Copyright ©M&E Design Sol. 2019. All rights reserved.