



PRIOR Ground Floor Layout
Scale 1:50

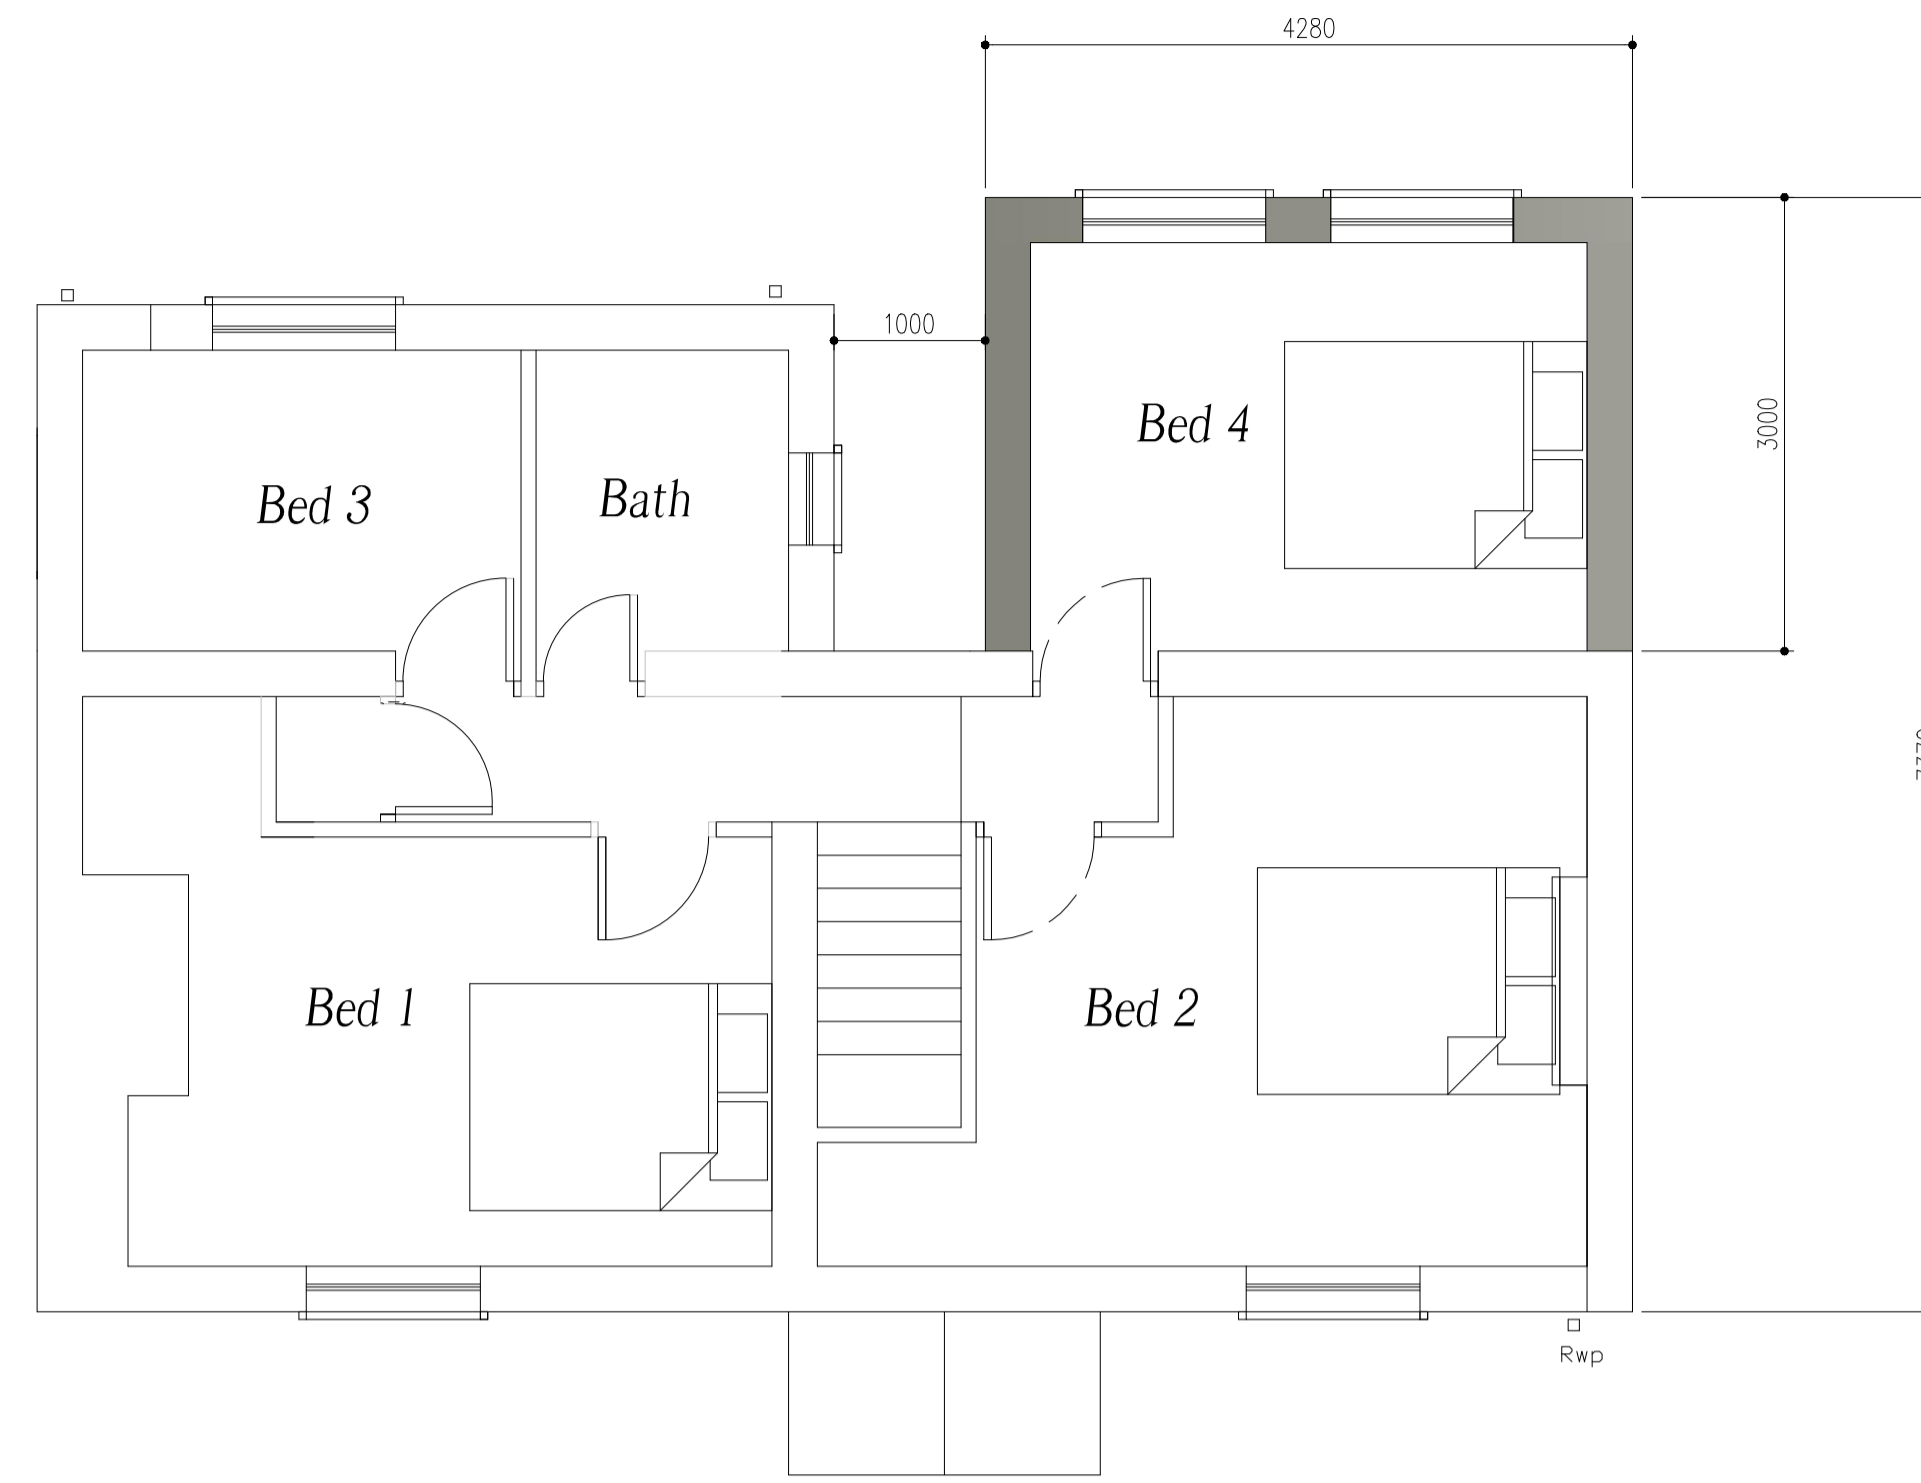

PRIOR First Floor Layout
Scale 1:50


Notes:
 1. **Dimensions:** All dimensions are in mm & are to be checked on site prior to manufacture & construction. This drawing is the property of P.A. Taylor Plans & should not be reproduced without permission. All discrepancies to be brought to the attention of the P.A. Taylor immediately. This drawing shall be read in conjunction with all relevant specialist drawings & specifications.
 2. The Contractor is to check and verify all building and site dimensions, levels and service locations including sewer invert levels at connection points before work commences. Materials and workmanship are to comply with current British Standards, British Standards Code of Practice, Building Regulations & Building Standards.

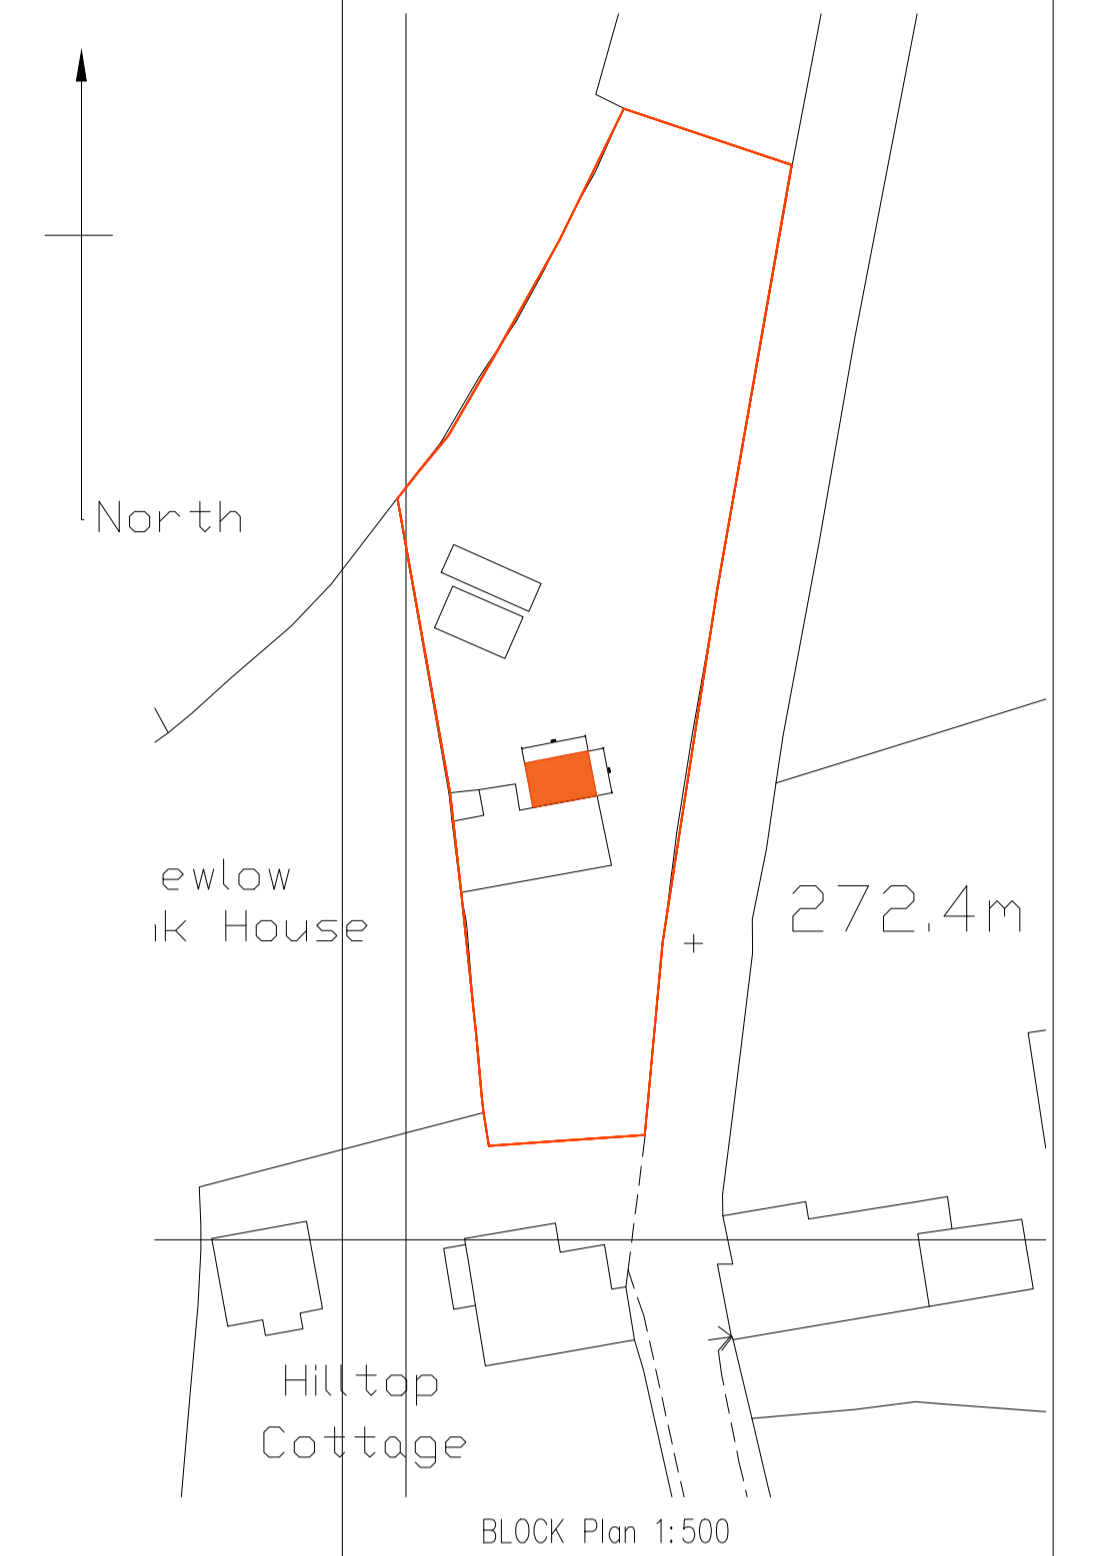


DRAWING PRIOR TO
 IMPLIMENTATION
 OF PLANNING
 PERMISSION
 APP: SMD
 2017/0132




PRIOR Front Elevation
Scale 1:100

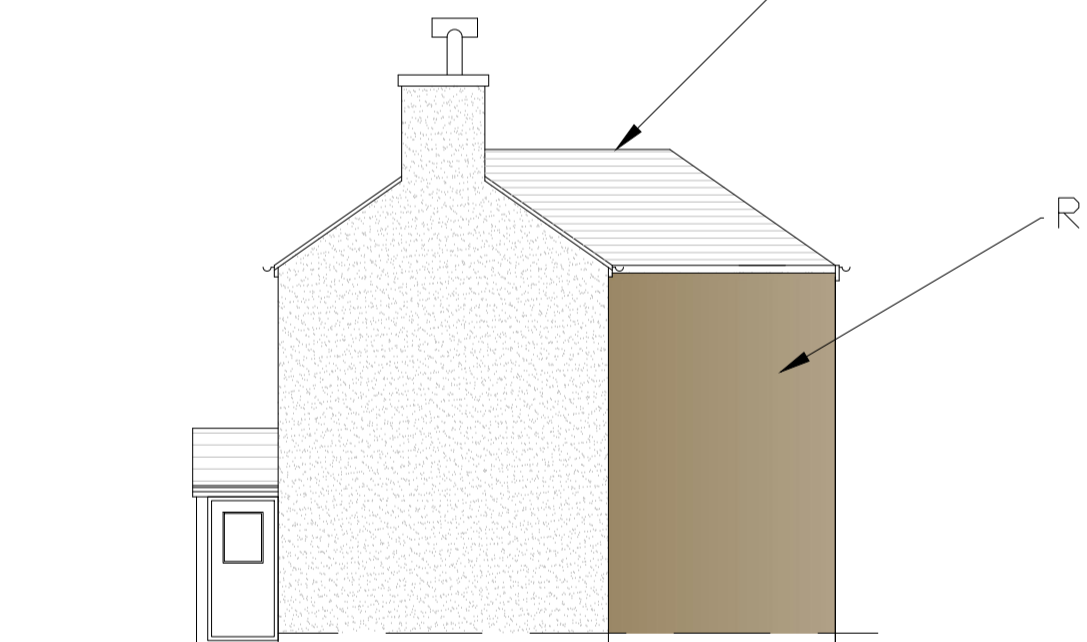


PRIOR Side Elevation
Scale 1:100

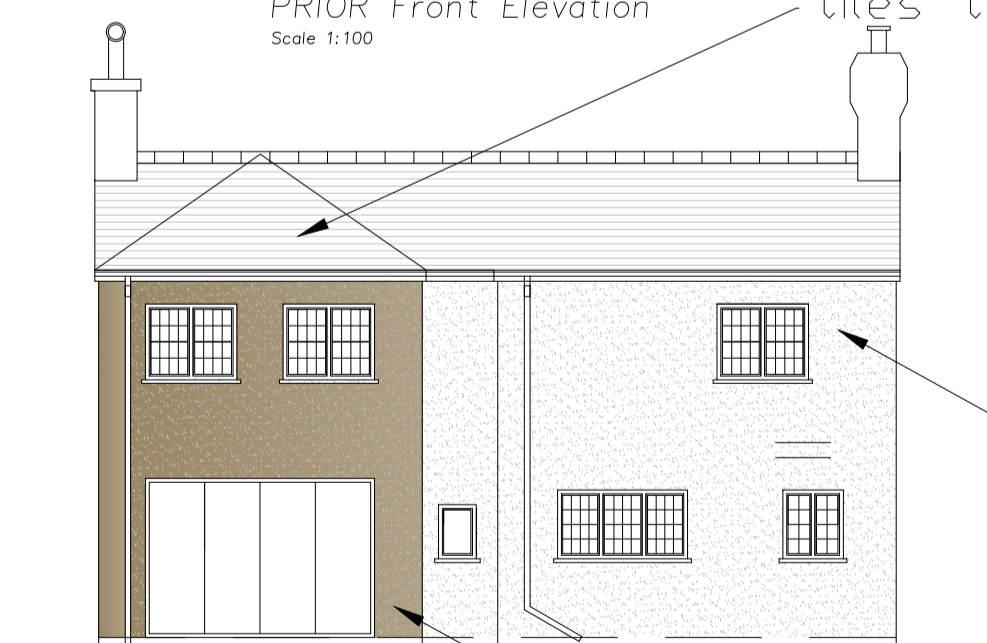

PRIOR Rear Elevation
Scale 1:100

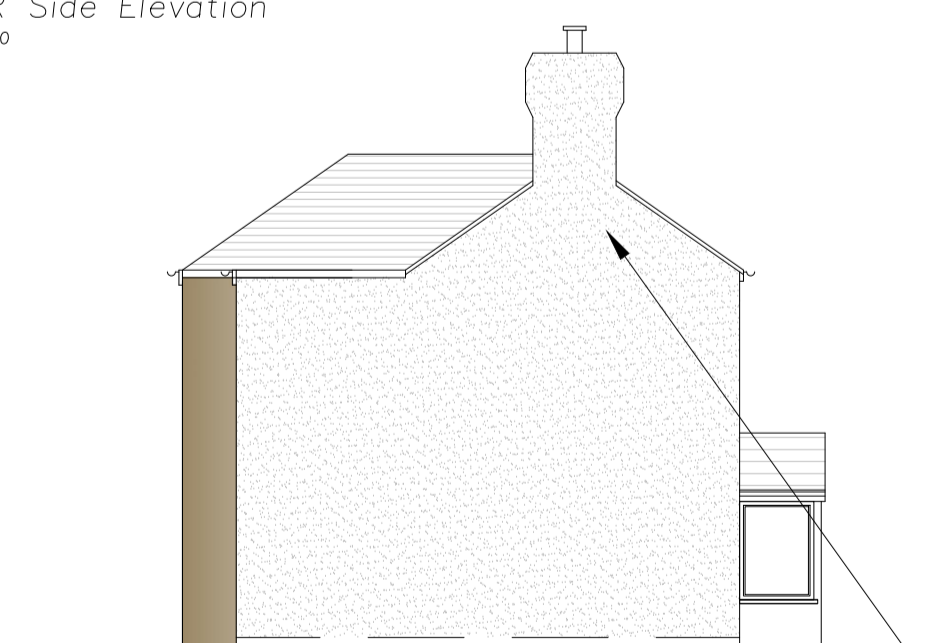

PRIOR Side Elevation
Scale 1:100

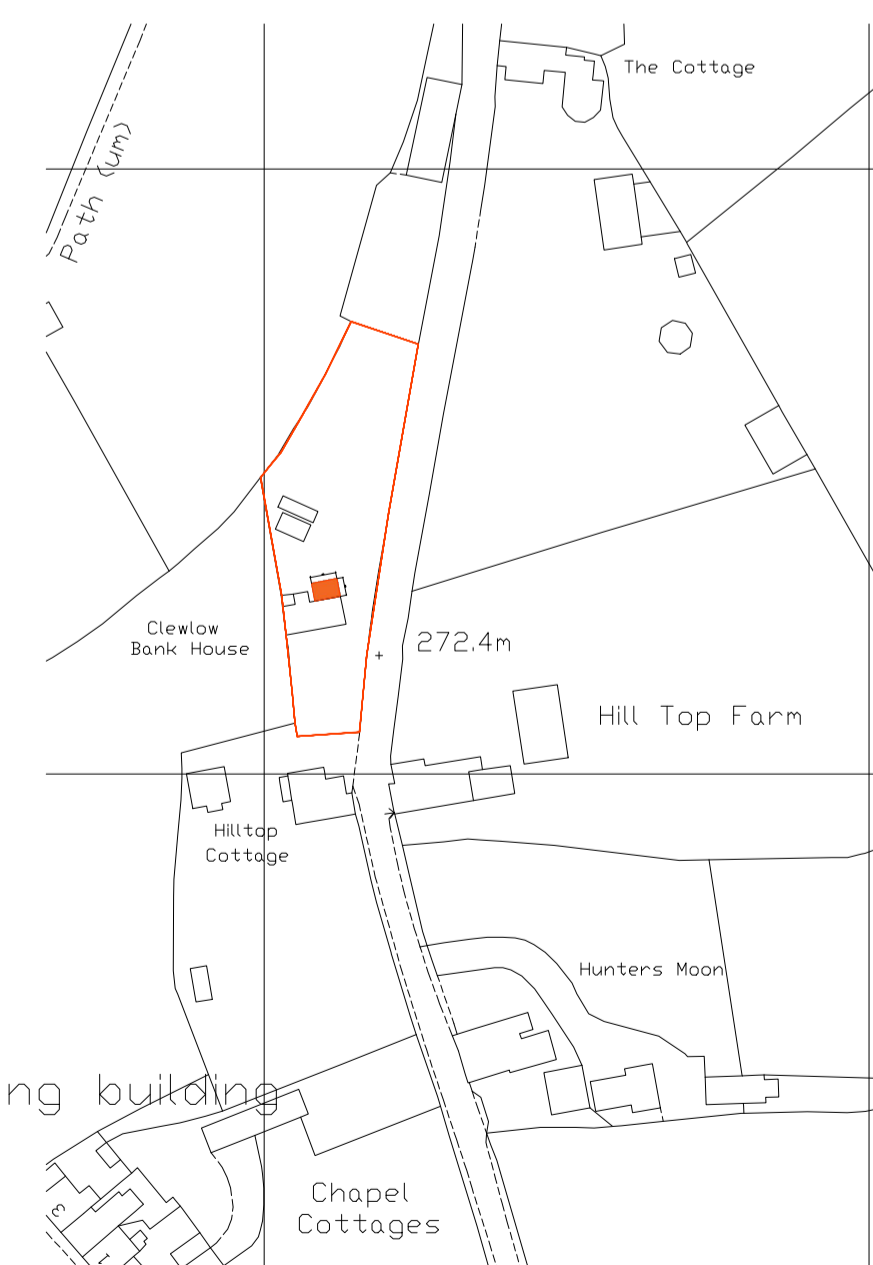

Location Plan 1:1250

Rev.	Date	Status/Amendments	By

P.A. TAYLOR PLANS

Extensions, Loft Conversions,
 Local New Builds & Building Surveys.

The Sand Quarry,
 Hougher Wall Rd,
 Audley,
 Staffordshire. ST7 8JA.
 Tel: (01782) 721111
 Mob: (07714) 690927



Qualified Building Surveyor

Client:
 Mr Jonathan Beaumont

Project:
 Clewlow bank House
 Hill Top Brown Edge
 Stoke on Trent

Drawing Title:
 Proposed Permitted development option
 PRIOR TO SMD 2017/0132 BEEN IMPLIMENTED

Scale:	Paper Size:	Date Created:
1:50, 1:250, 500	A1	Sept 17
Drawing Number:	Drawing Revision:	
6699.07	F	