



Notes:


1. All dimensions are in mm & are to be checked on site prior to manufacture & construction. This drawing is the property of P.A. Taylor Plans & should not be reproduced without permission. All discrepancies to be brought to the attention of the P.A. Taylor immediately. This drawing shall be read in conjunction with all relevant specialist drawings & specifications.
2. The Contractor is to check and verify all building and site dimensions, levels and service locations including sewer invert levels at connection points before work commences. Materials and workmanship are to comply with current British Standards, British Standards Code of Practice, Building Regulations & Building Standards.

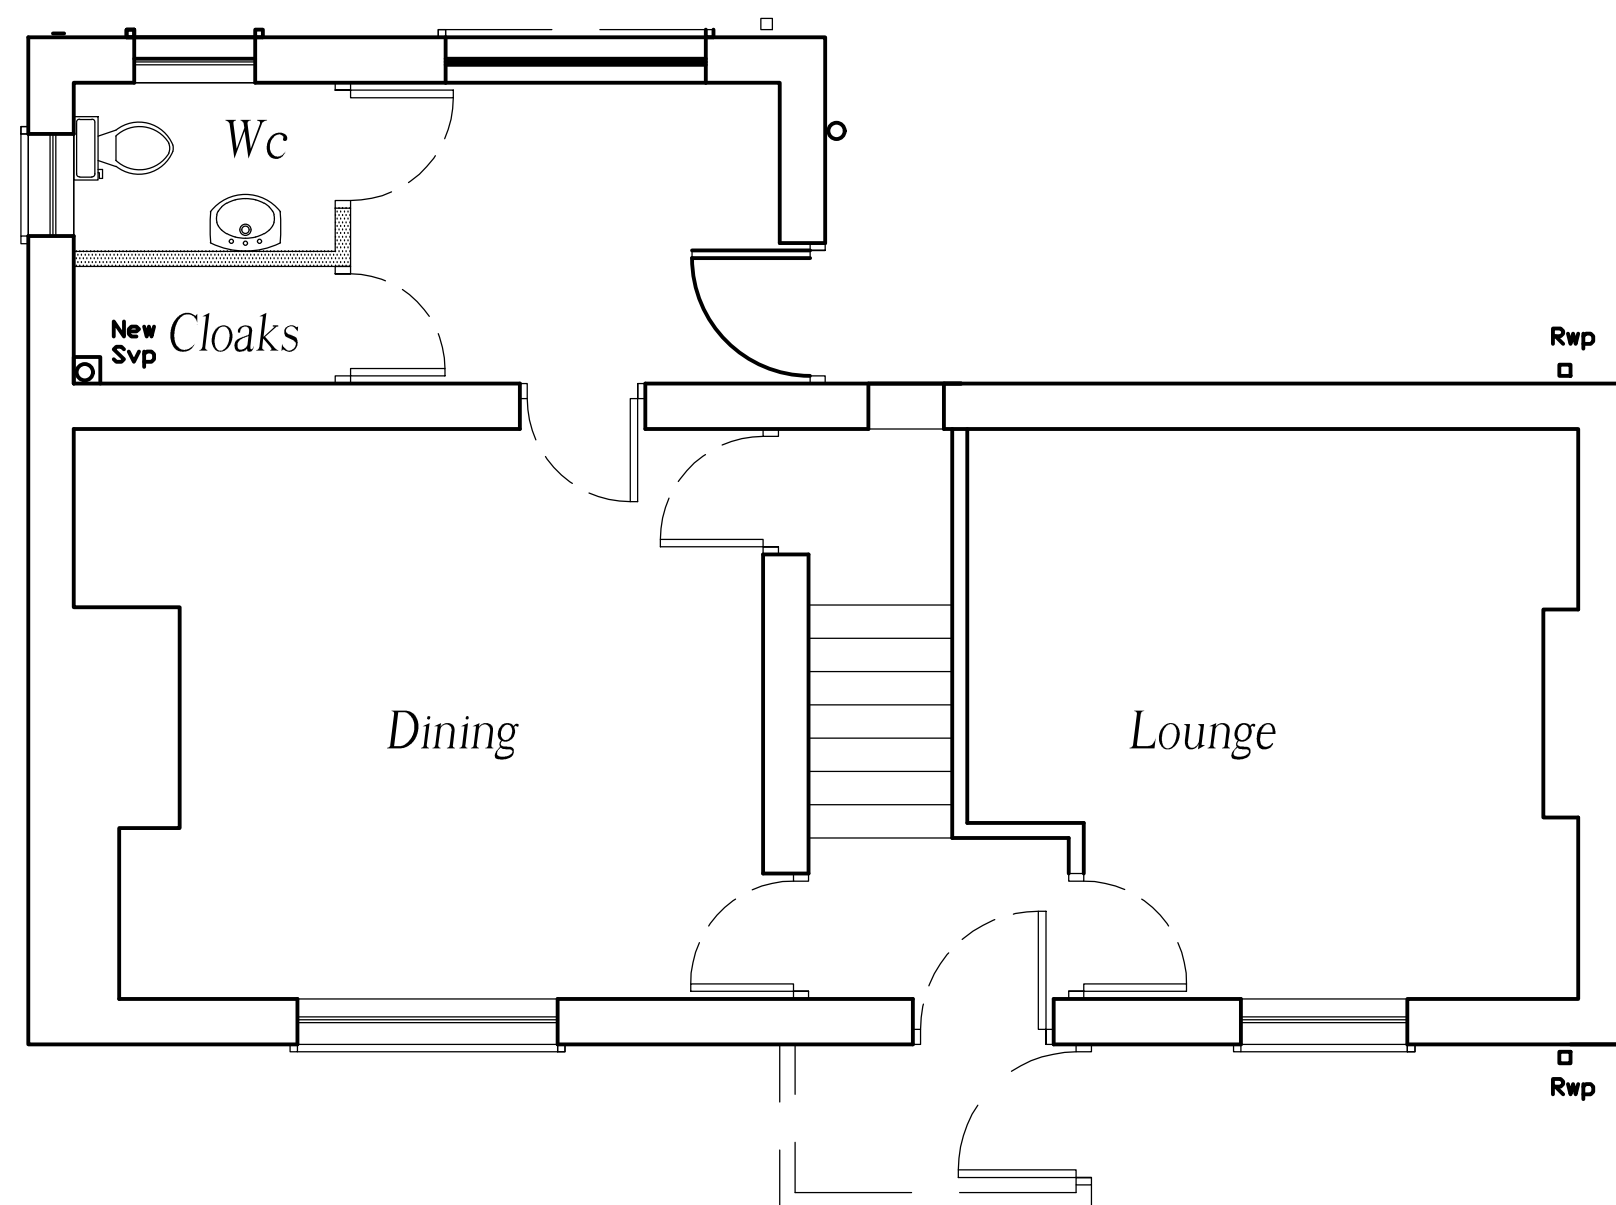


Existing Ground Floor Layout
Scale 1:50

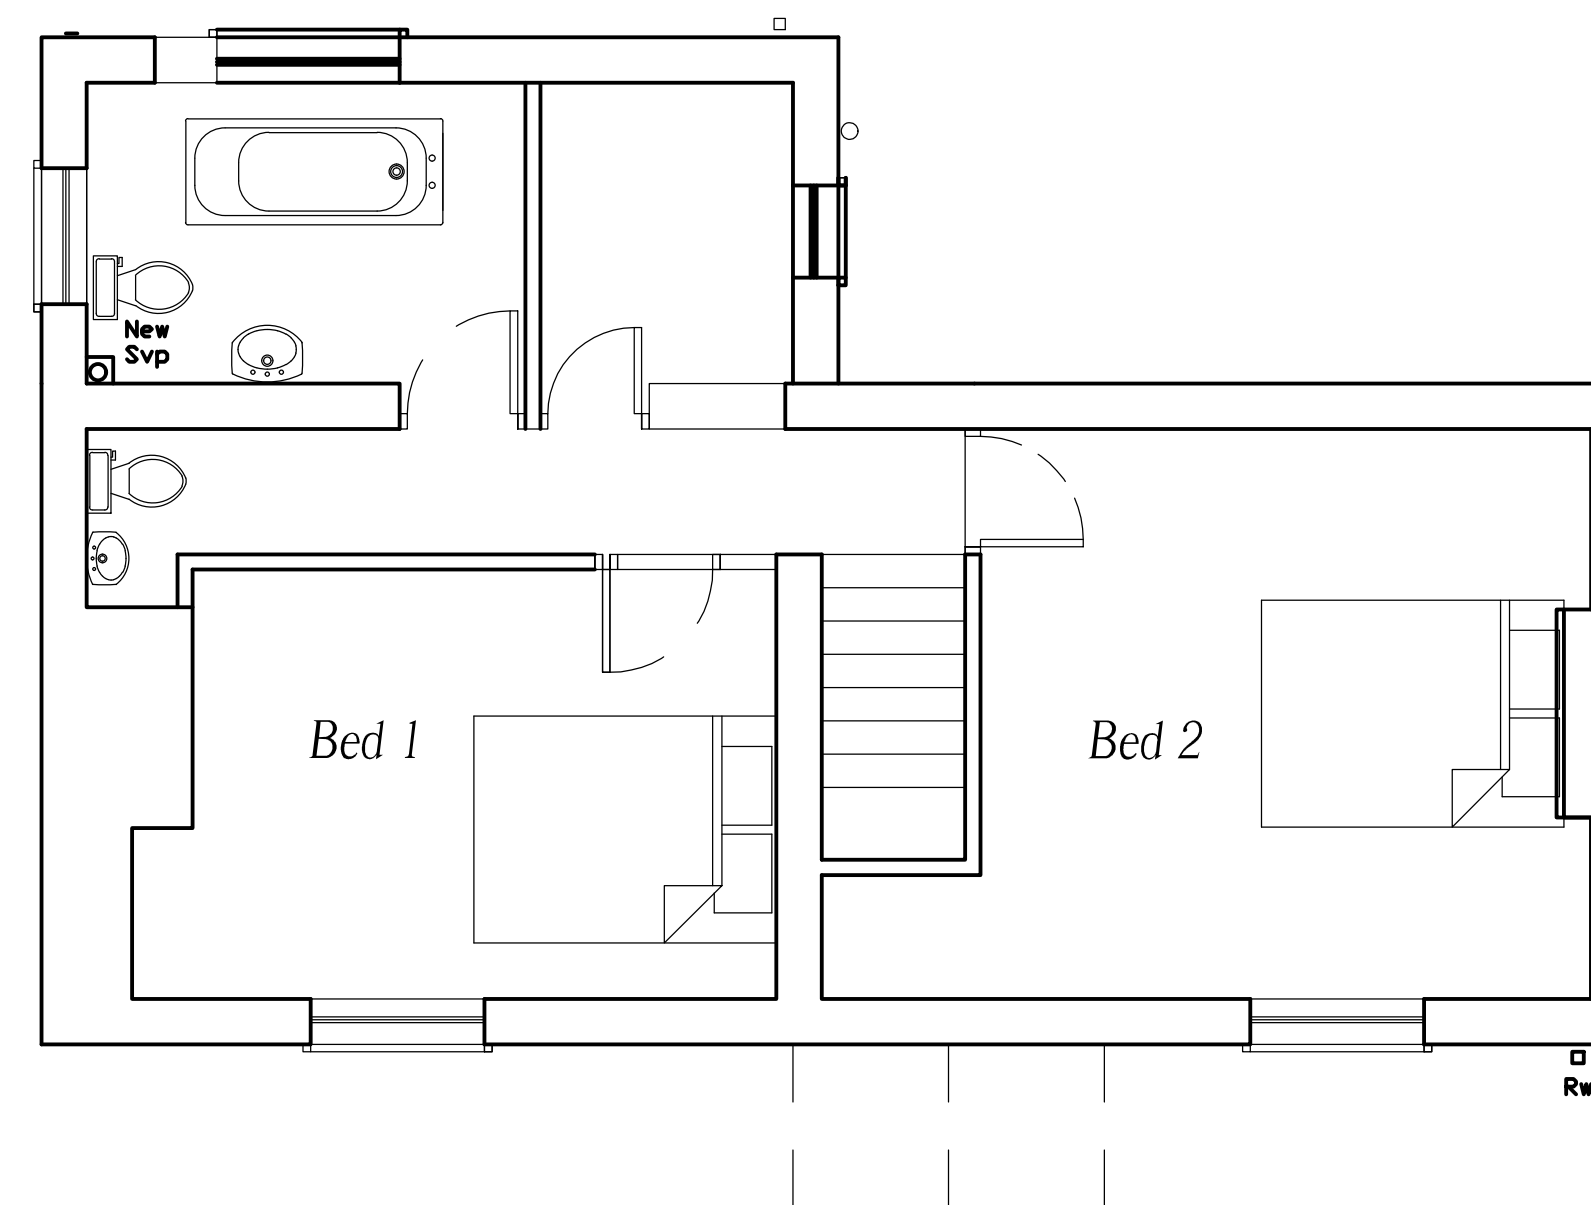


Existing First Floor Layout
Scale 1:50

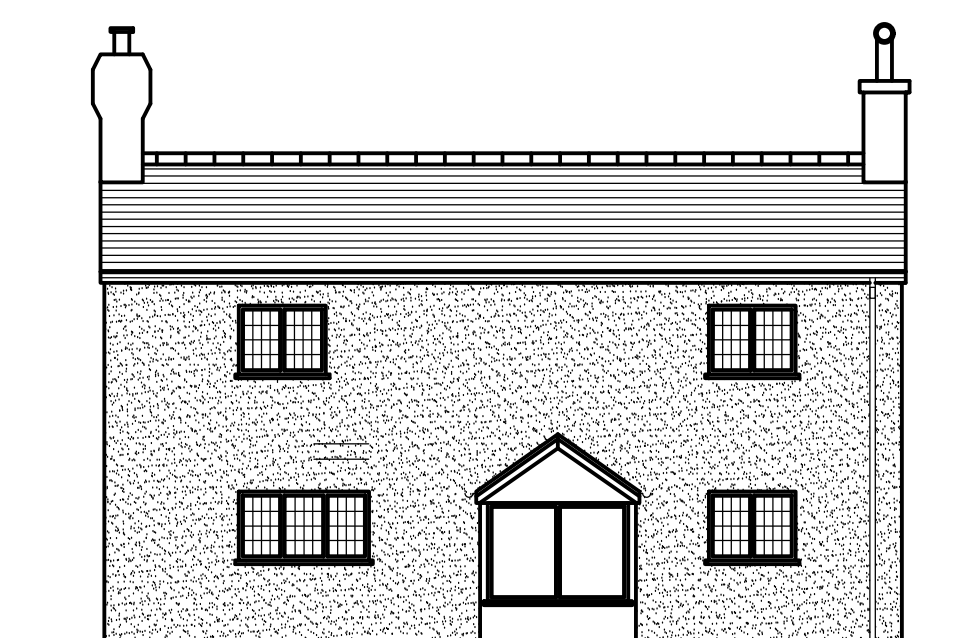


Existing Front Elevation
Scale 1:100

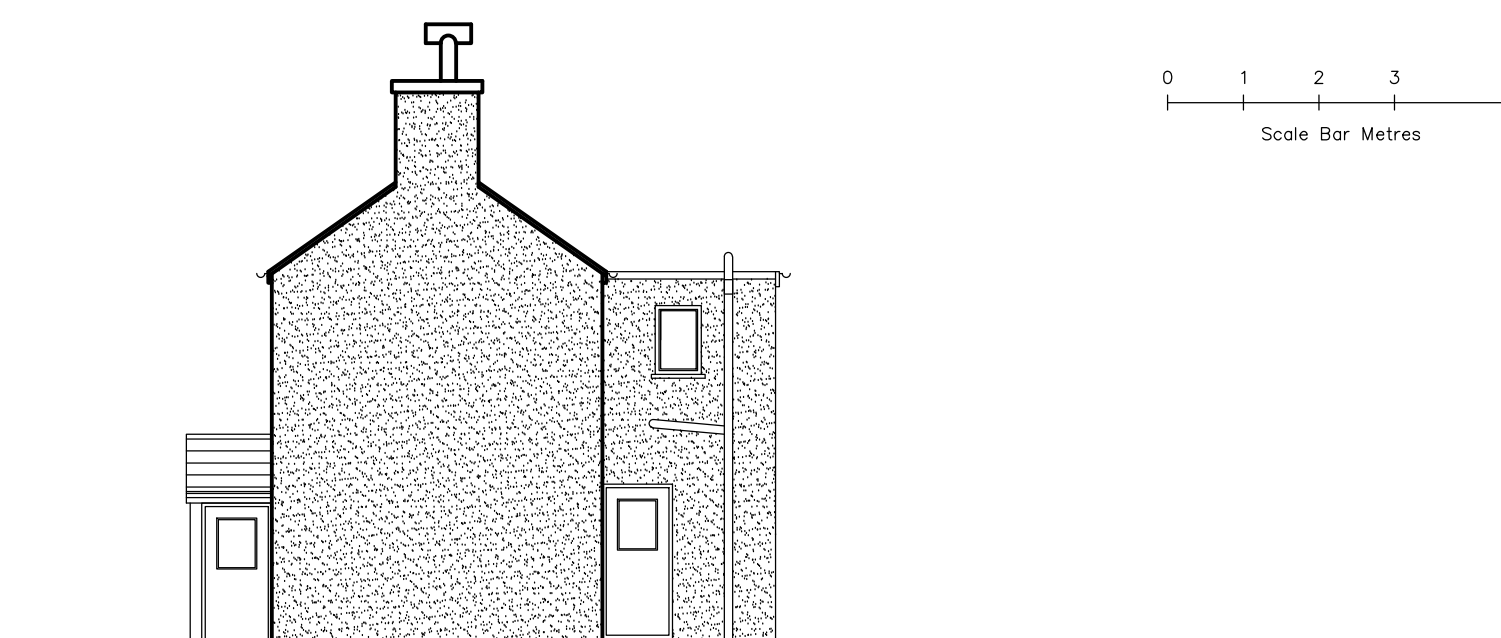

Existing Side Elevation
Scale 1:100

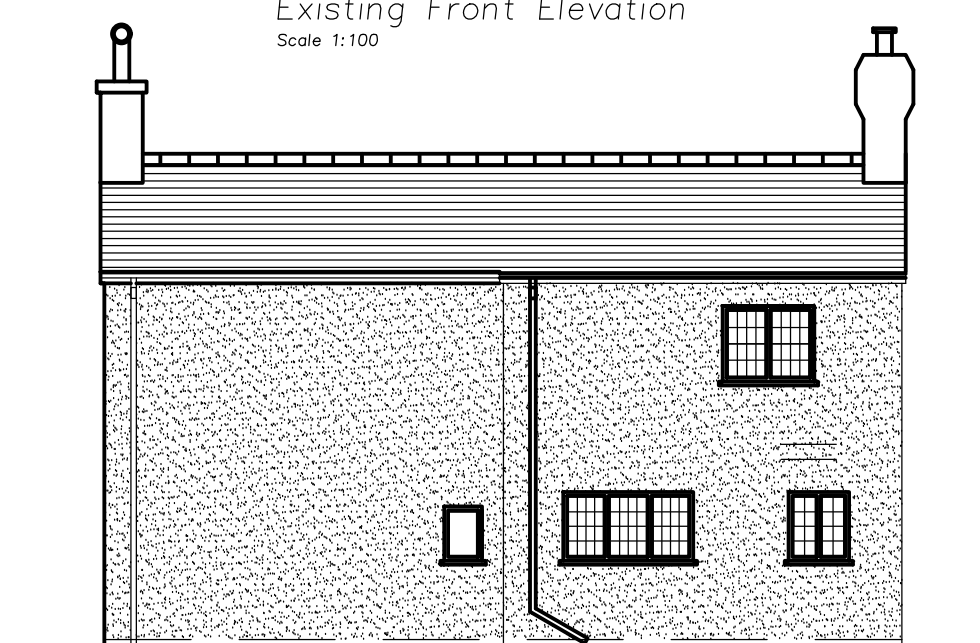

Existing Rear Elevation
Scale 1:100

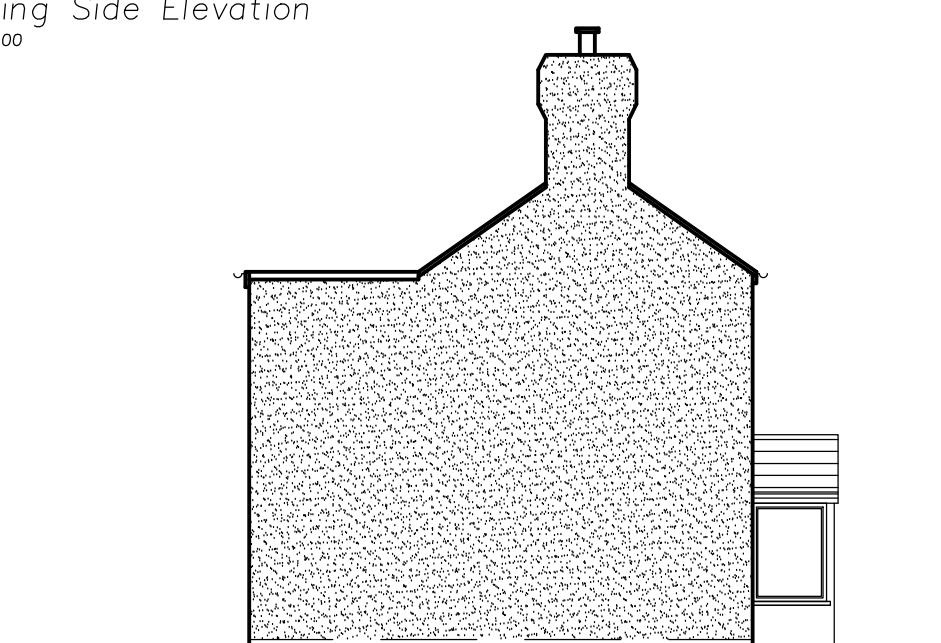

Existing Side Elevation
Scale 1:100

Rev:	Date:	Status/Amendment:	By:
------	-------	-------------------	-----

P.A. TAYLOR PLANS

Extensions, Loft Conversions,
Local New Builds & Building Surveys.

The Sand Quarry,
Hougher Wall Rd,
Audley,
Staffordshire, ST7 8JA.
Tel: (01782) 721111
Mob: (07714) 690927



Qualified Building Surveyor

Client:
Mr Jonathan Beaumont

Project:
Clewlow bank House
Hill Top Brown Edge
Stoke on Trent

Drawing Title:
Existing prior details to any application

Scale: 1:50, 1:250, 500	Paper Size: A1	Date Created: Sept 17
Drawing Number: 6699.08	Drawing Revision: B	