




Proposed West Elevation
1 : 100



Proposed North Elevation
1 : 100



Proposed South Elevation
1 : 100

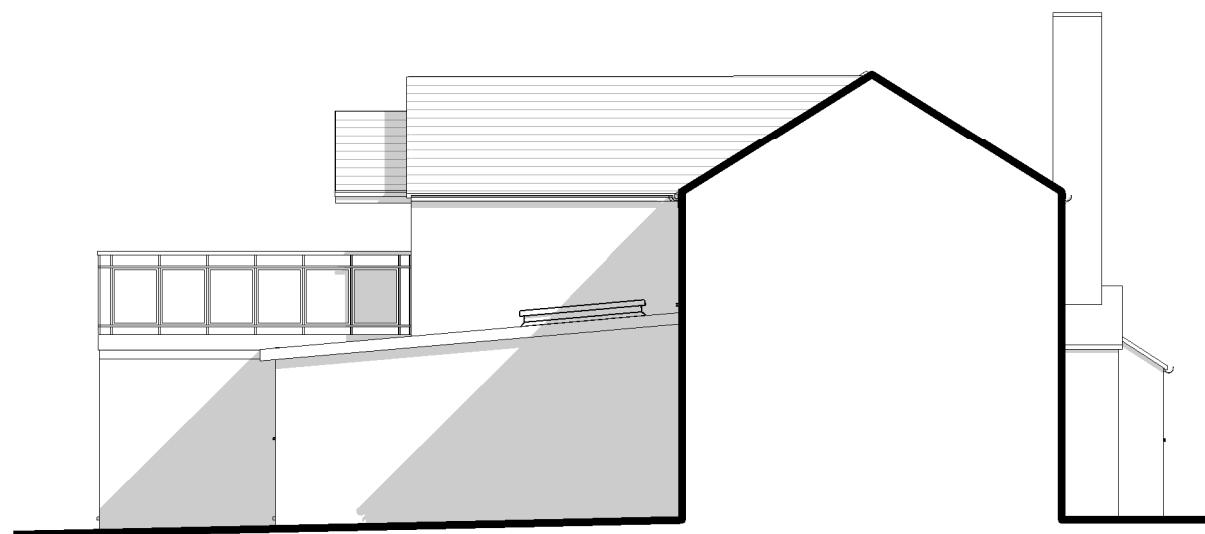

Proposed East Elevation
1 : 100



VISUAL SCALE 1:100

DRAWING REVISIONS				
REV	DESCRIPTION	DATE	BY	CHKD
001	Minor Amendments following client comments	04/02/22	RT	950
002	Minor amendments following client comments	11/02/22	RT	950
003	Planning Issue	24/02/22	RT	950
004	Rev Not Scale Annotation removed	04/03/22	RT	950

NOTES				
ALL DIMENSIONS TO BE VERIFIED ON SITE PRIOR TO THE COMMENCEMENT OF ANY WORK OR THE PRODUCTION OF ANY SHOP DRAWING. ALL DISCREPANCIES TO BE REPORTED TO THE ARCHITECT.				
THIS DRAWING IS TO BE READ IN CONJUNCTION WITH ALL RELATED ARCHITECT'S AND ENGINEER'S DRAWINGS AND ANY OTHER RELEVANT INFORMATION.				
THIS DRAWING IS COPYRIGHT © OF DWA ARCHITECTS (LONDON) LTD.				

DWA

ARCHITECTS

DWA Architects (London) Ltd
Cyclops House
Link Business Park
York
United Kingdom
YO10 3JB
01904 544 400
dwa@dwa-architects.co.uk
www.dwa-architects.co.uk



CLIENT Mr & Mrs Murphy				
PROJECT Steinfelds Farm Brown Edge ST6 8TU				
DRAWING TITLE Proposed Elevations				
DRAWING STATUS PLANNING				
SCALE (@ A3) 1 : 100		DATE January 22		
DRAWN BY DB		CHECKED BY RT		
JOB NO. SW0144	DWG NO. SK(00)06	REV P04		