


This drawing is copyright and should not be reproduced without permission.

The contractor is responsible for checking dimensions and any discrepancy to be verified before proceeding. Figured and dimensions only to be worked to -


All work to be carried out in accordance with the current Building Regulations, British Standards / Codes of practice and Statutory Authorities bye laws and recommendations. The contractor is to check and verify all dimensions and levels and inverts etc., on site prior to commencing the works.

IF IN DOUBT ALWAYS ASK.

DRAWING SIZE A1

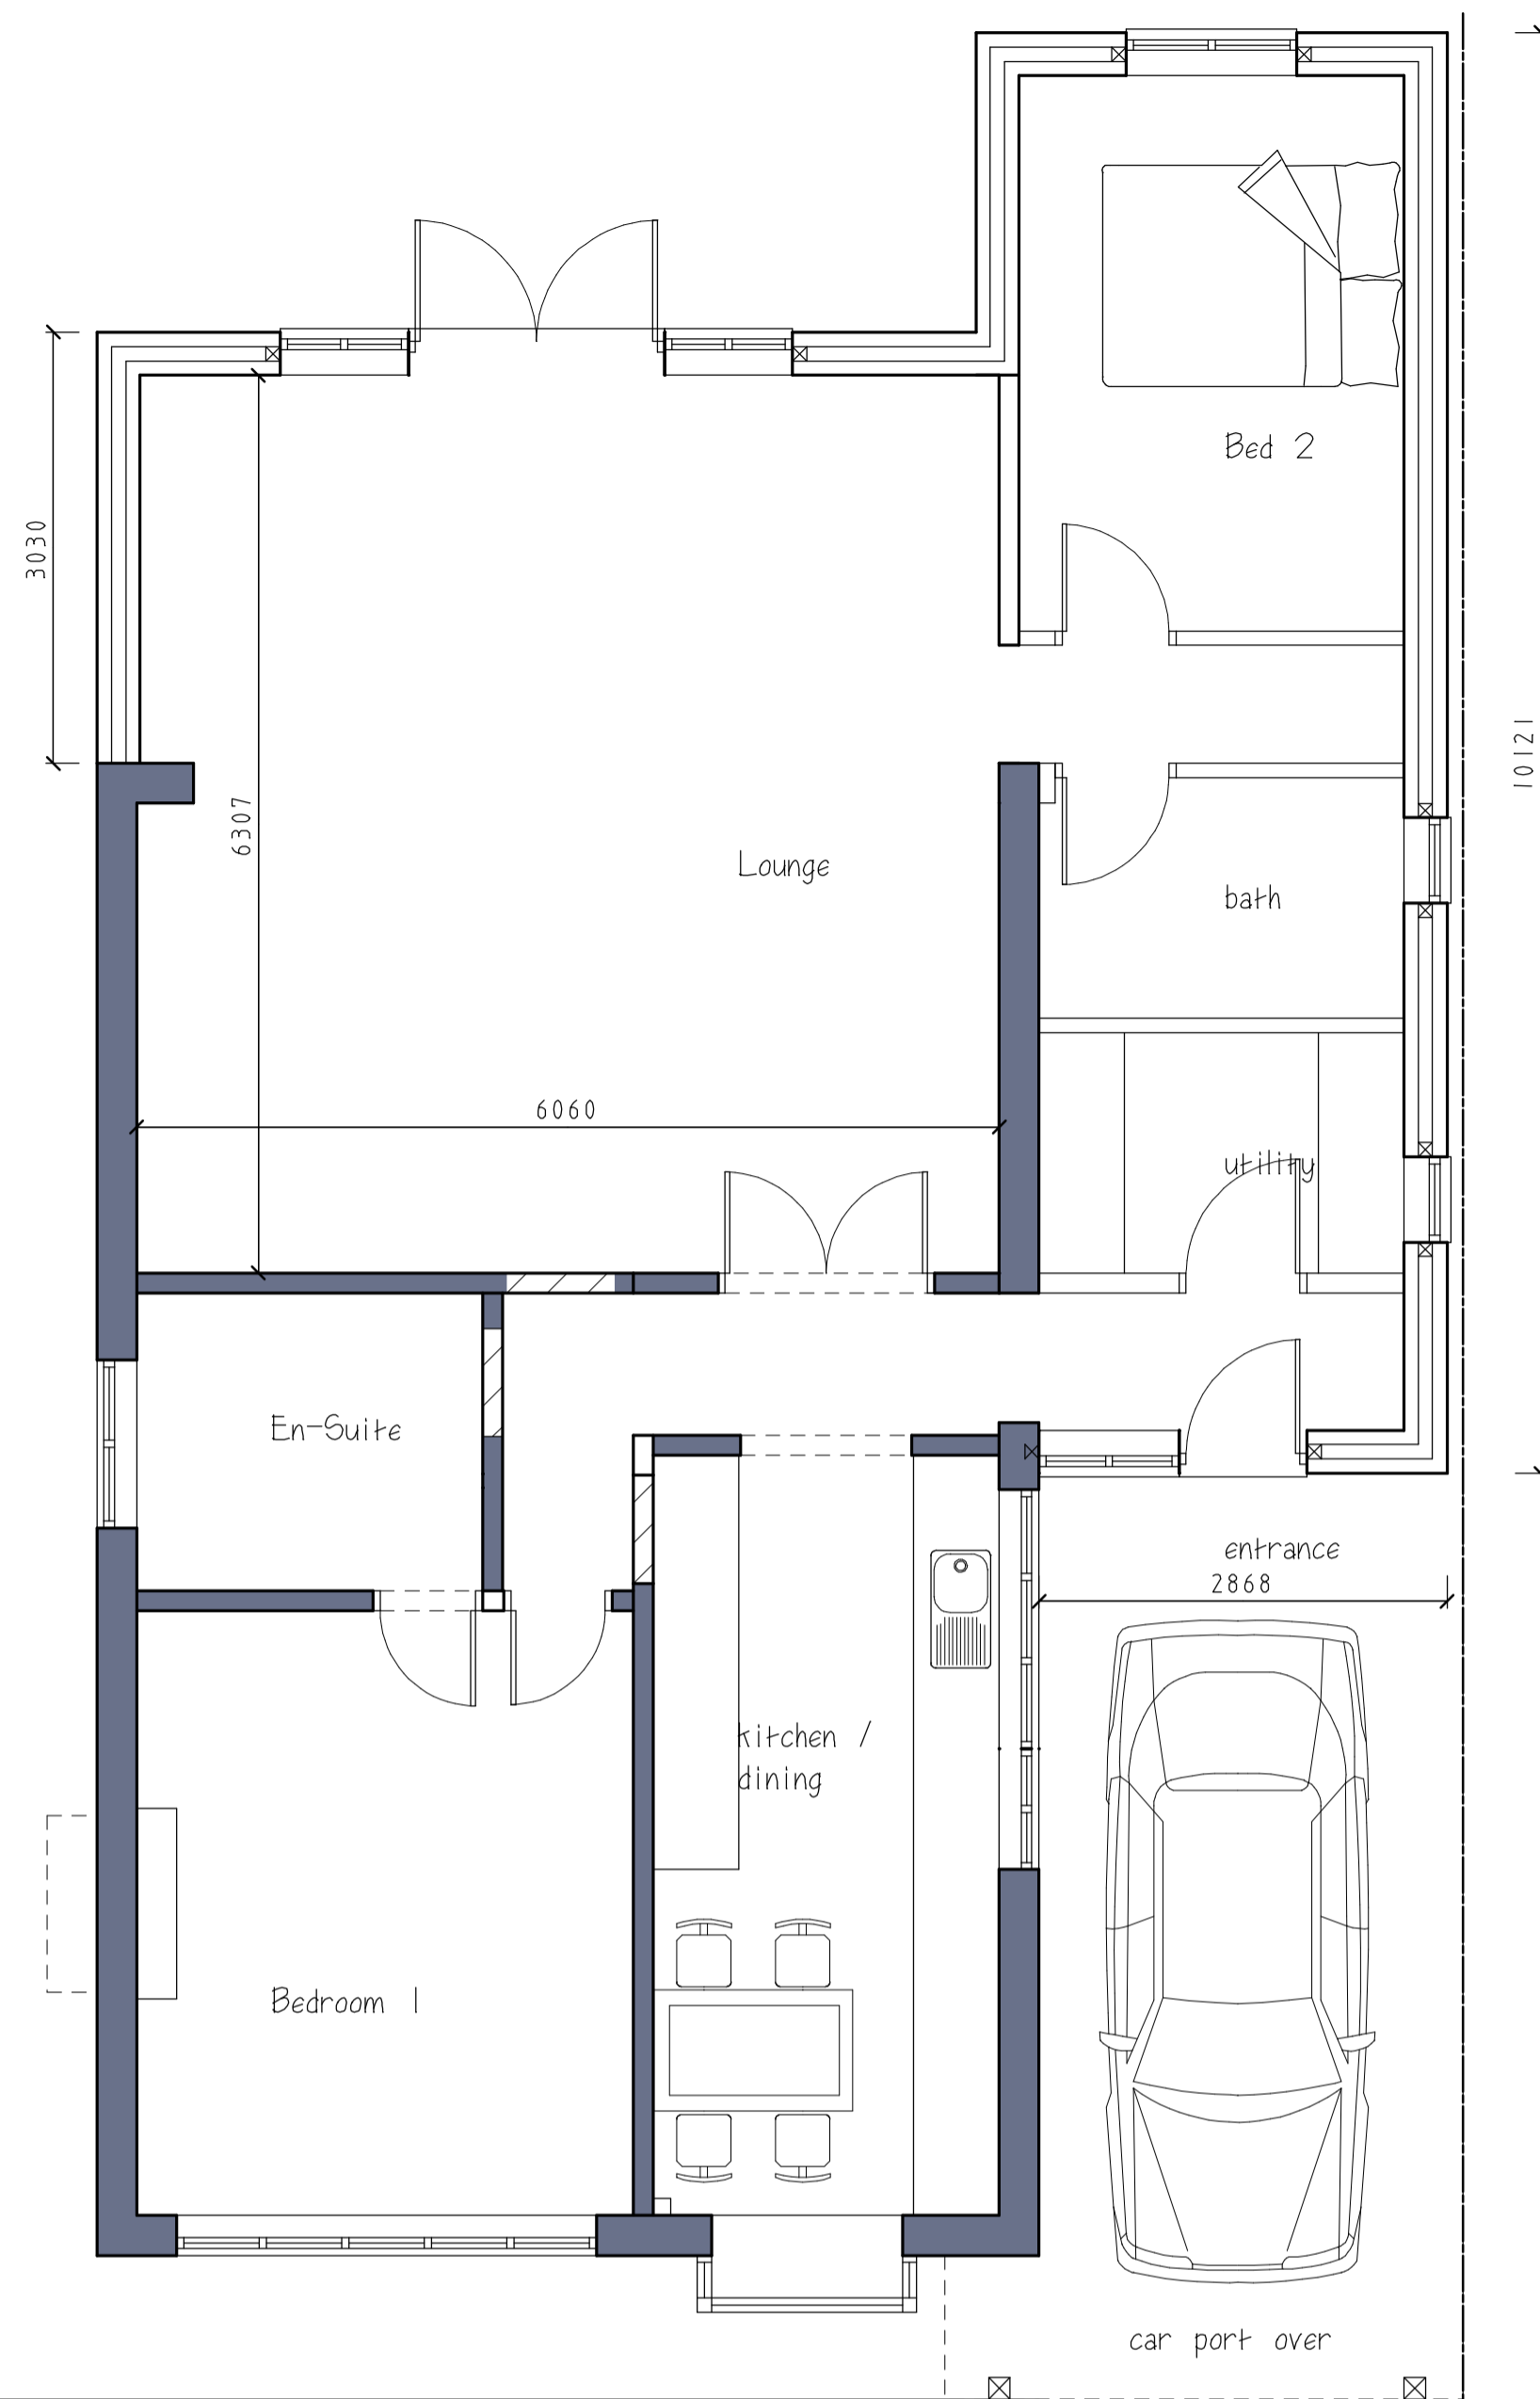

GROUND FLOOR PLAN

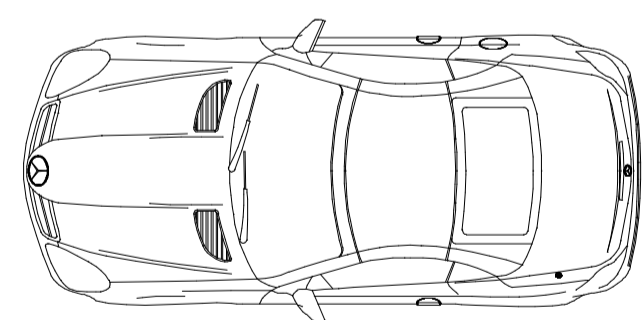

handstanding for additional car parking

existing driveway

2649

3327


ELEVATION OF FRONT WALL

part existing front wall dotted to be removed and existing dropped kerb extended

existing front wall

existing pavement


existing access / dropped kerb extended

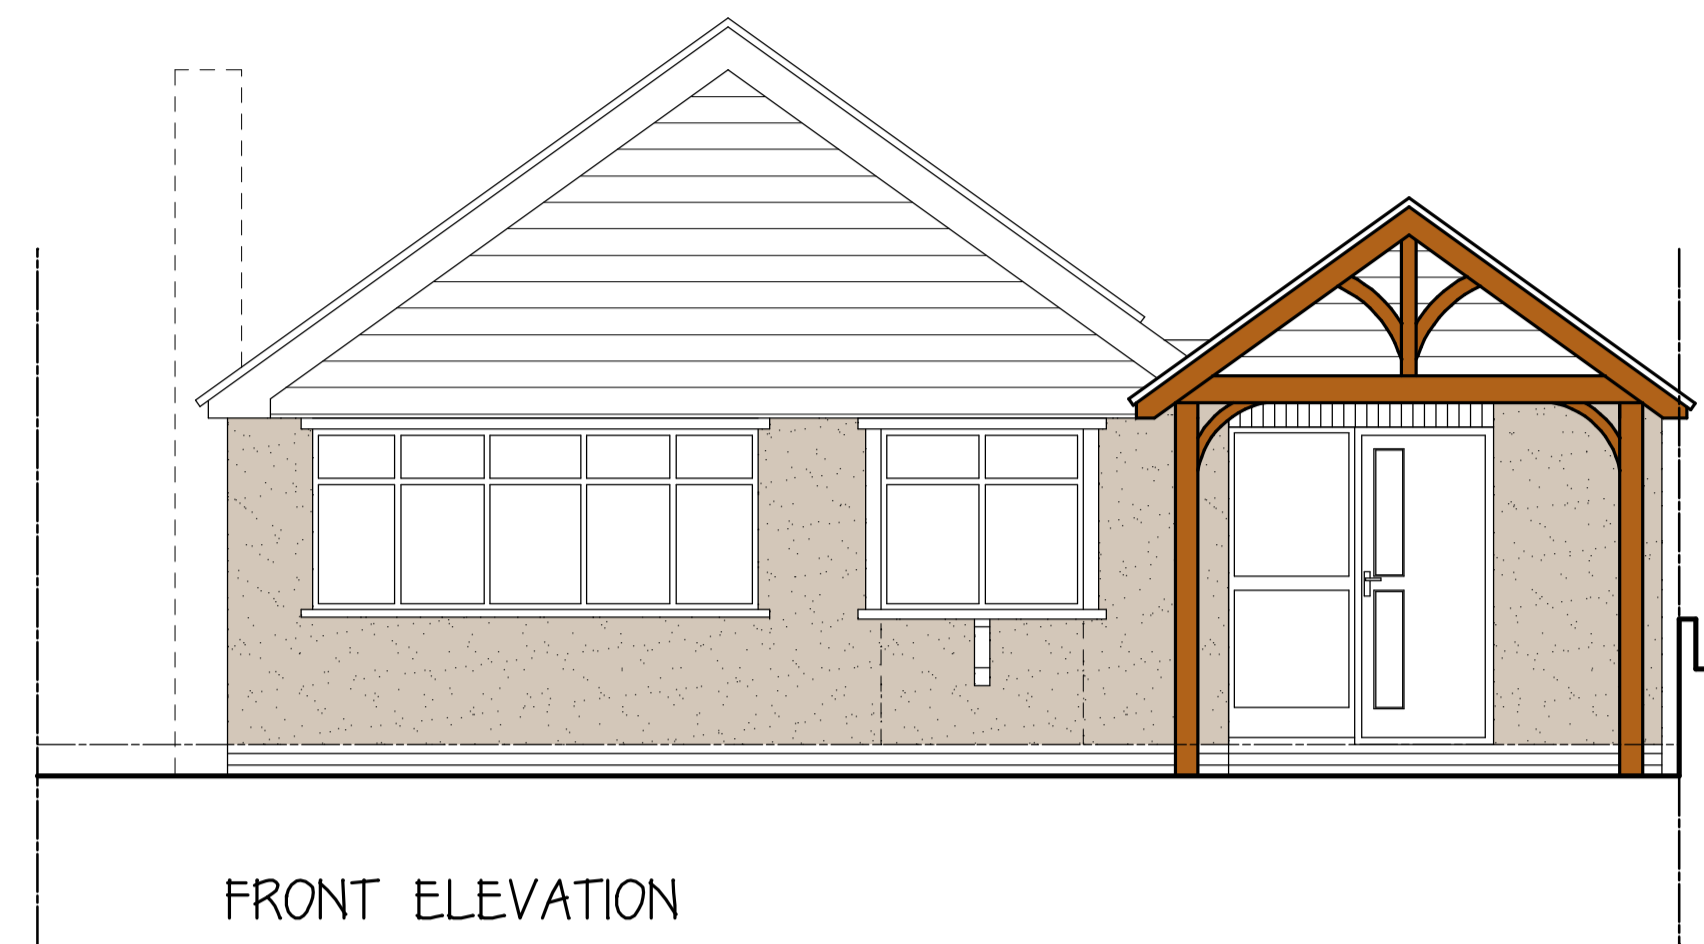


FRONT ELEVATION

oak frame to car port


existing and new brickwork rendered

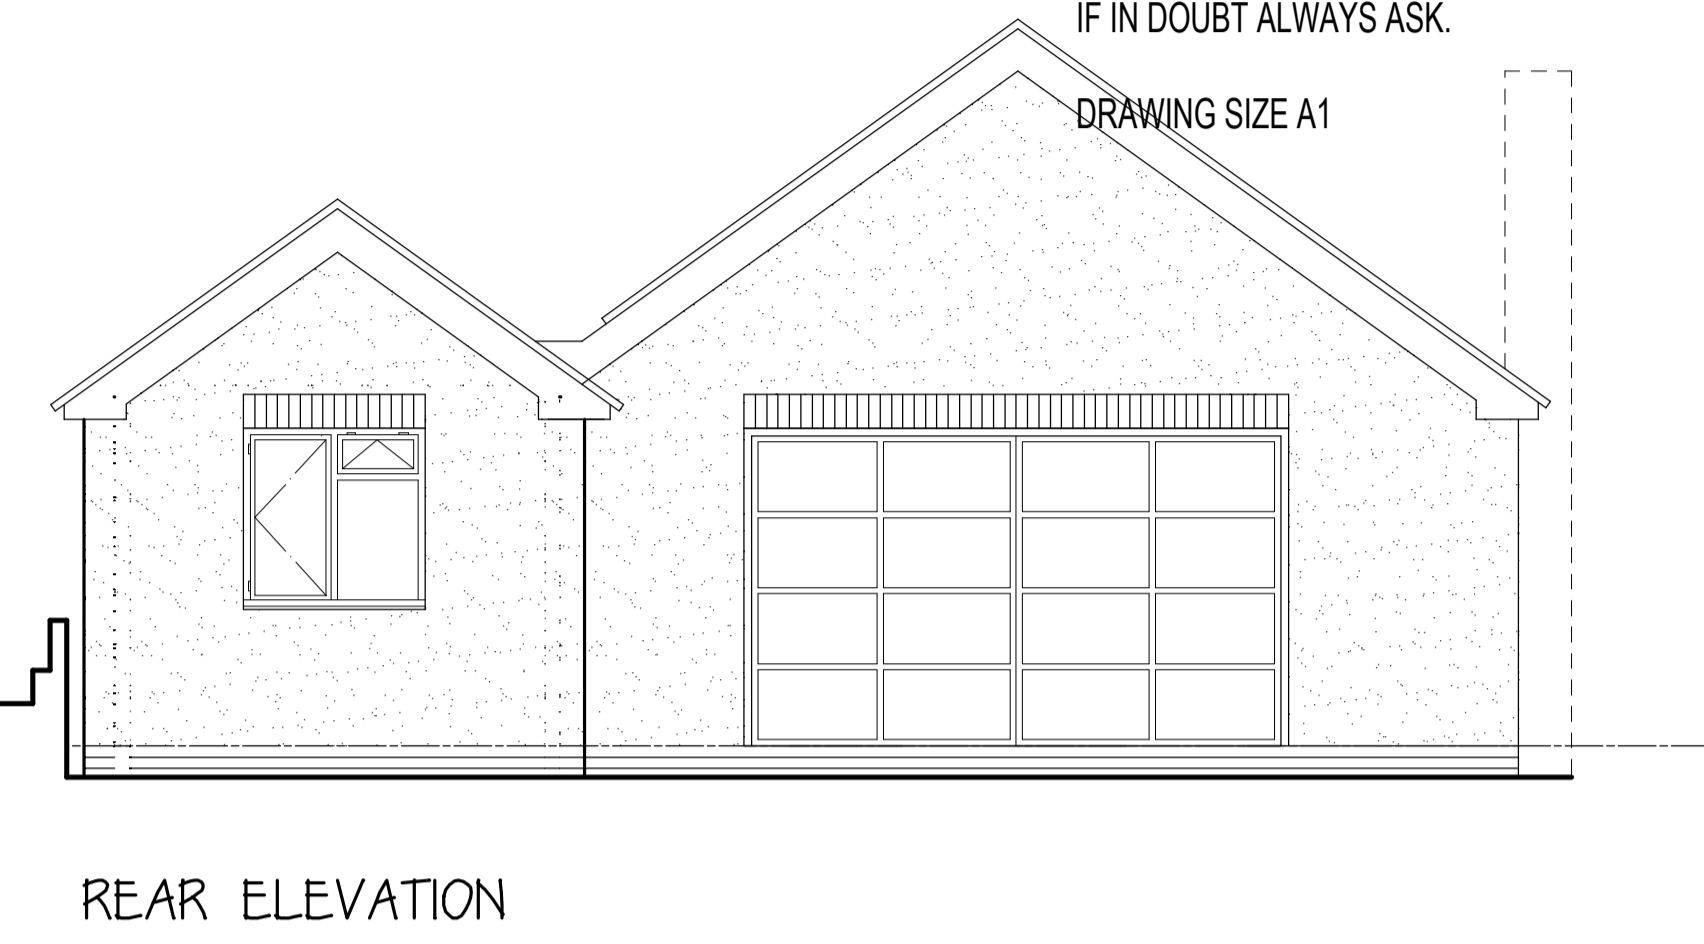

REAR ELEVATION

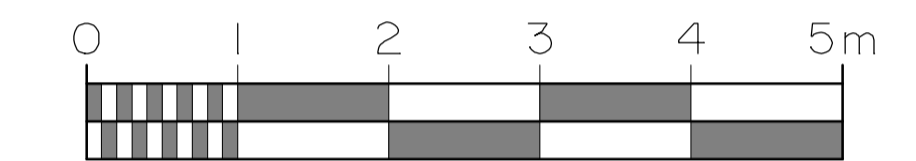

PROPOSED SCHEME
SCALE 1:50 at A1

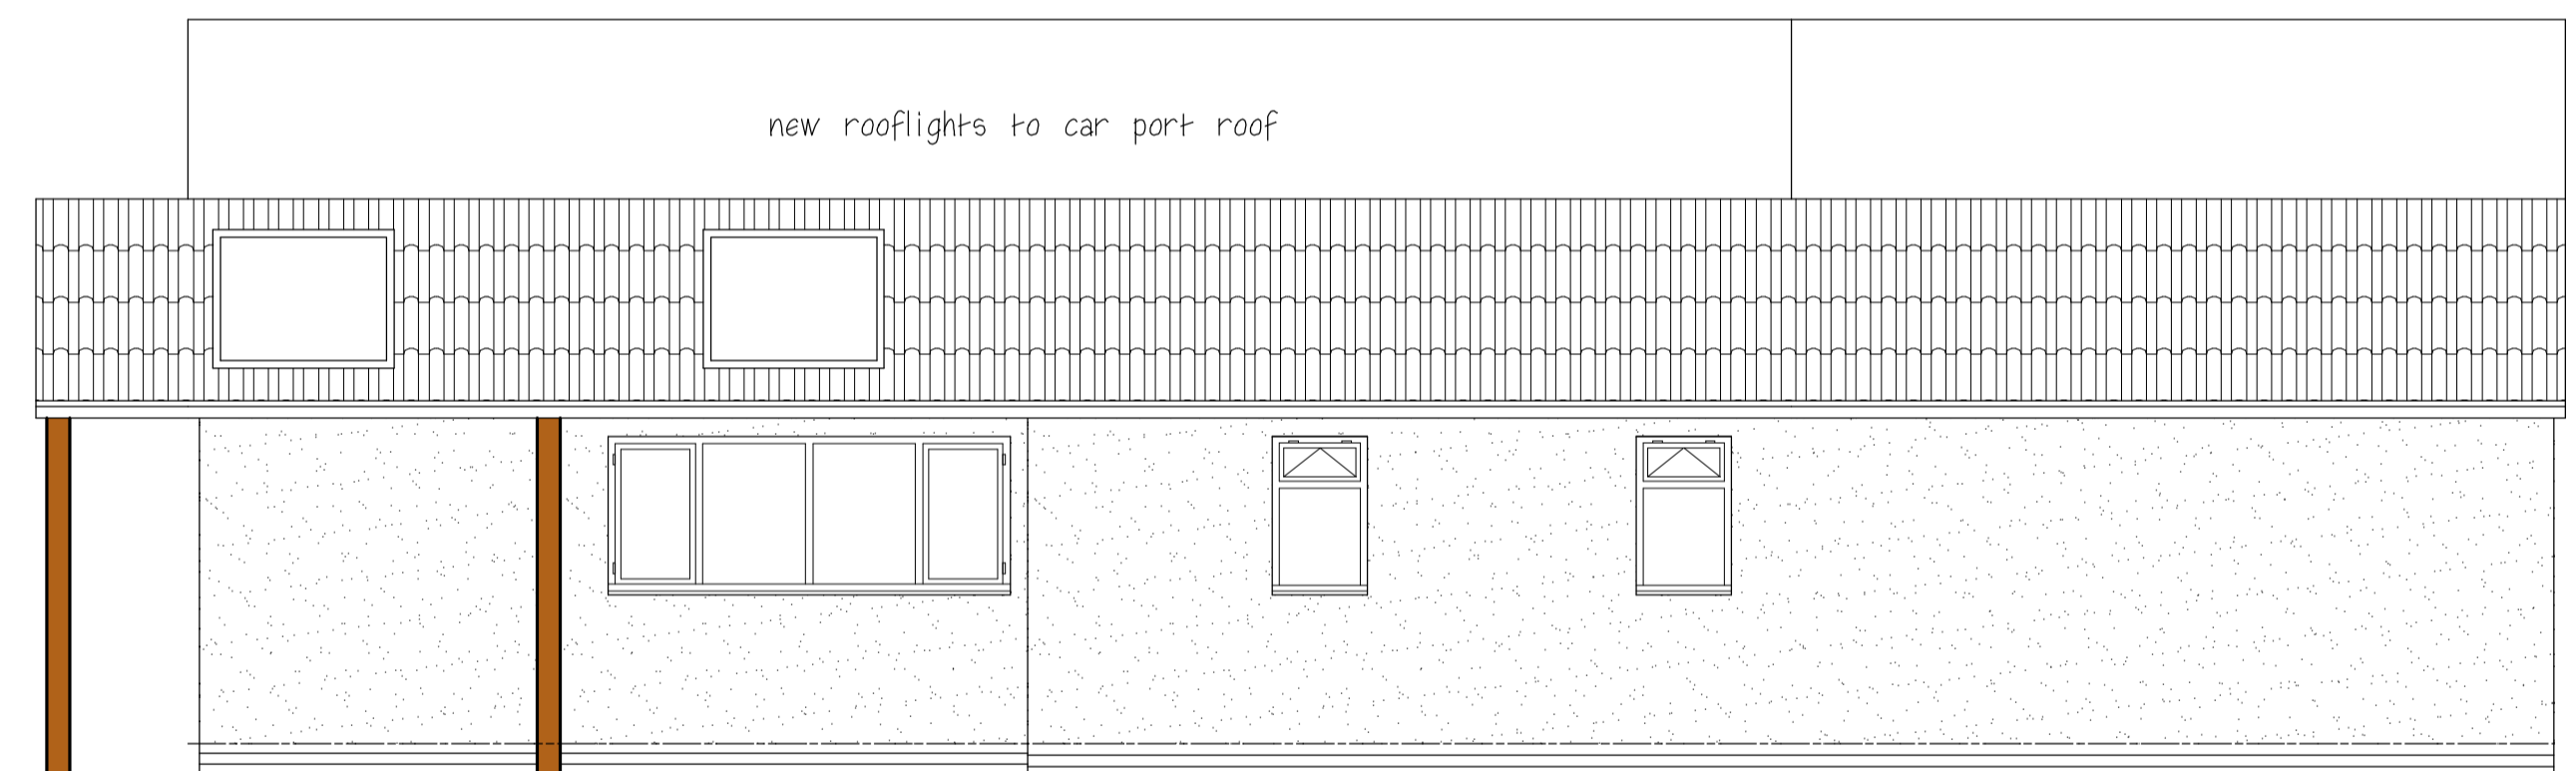


SIDE ELEVATION

new rooflights to car port roof

3615

existing chimney removed, roof made good.

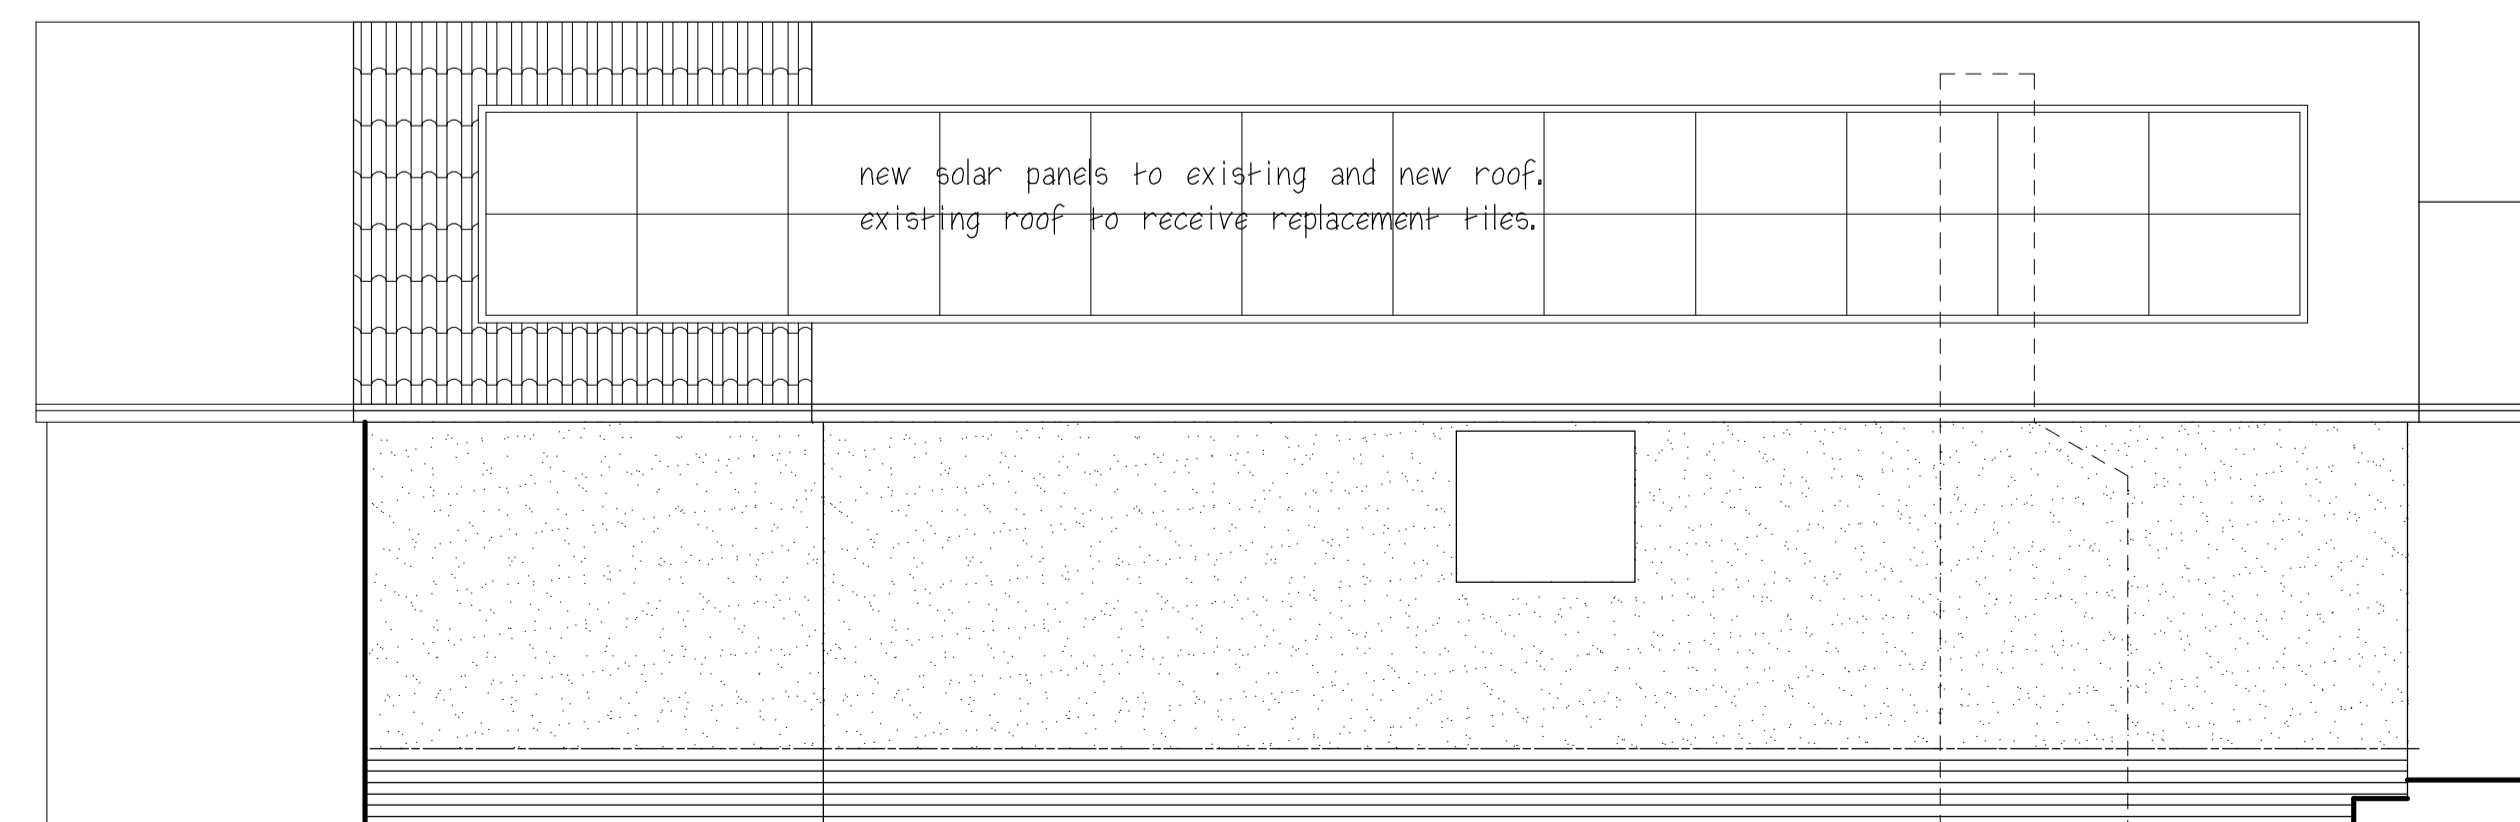

SIDE ELEVATION

existing walls rendered

ARCHITECTURAL & ASSOCIATED SERVICES

Mill House
Springs Bank
Bagnall
Stoke-on-Trent
Staffs
ST9 9JR
01782 504950

CLIENT
MR. & MRS. C. STEVENS

CONTRACT
ALTERATIONS AND EXTENSION TO
20 LINGFIELD AVE.
BROWN EDGE, ST6 8RD
TITLE
PLANS AND ELEVATIONS
AS PROPOSED

DRAWN

CHECKED