




Proposed Ground Floor Plan
1 : 100

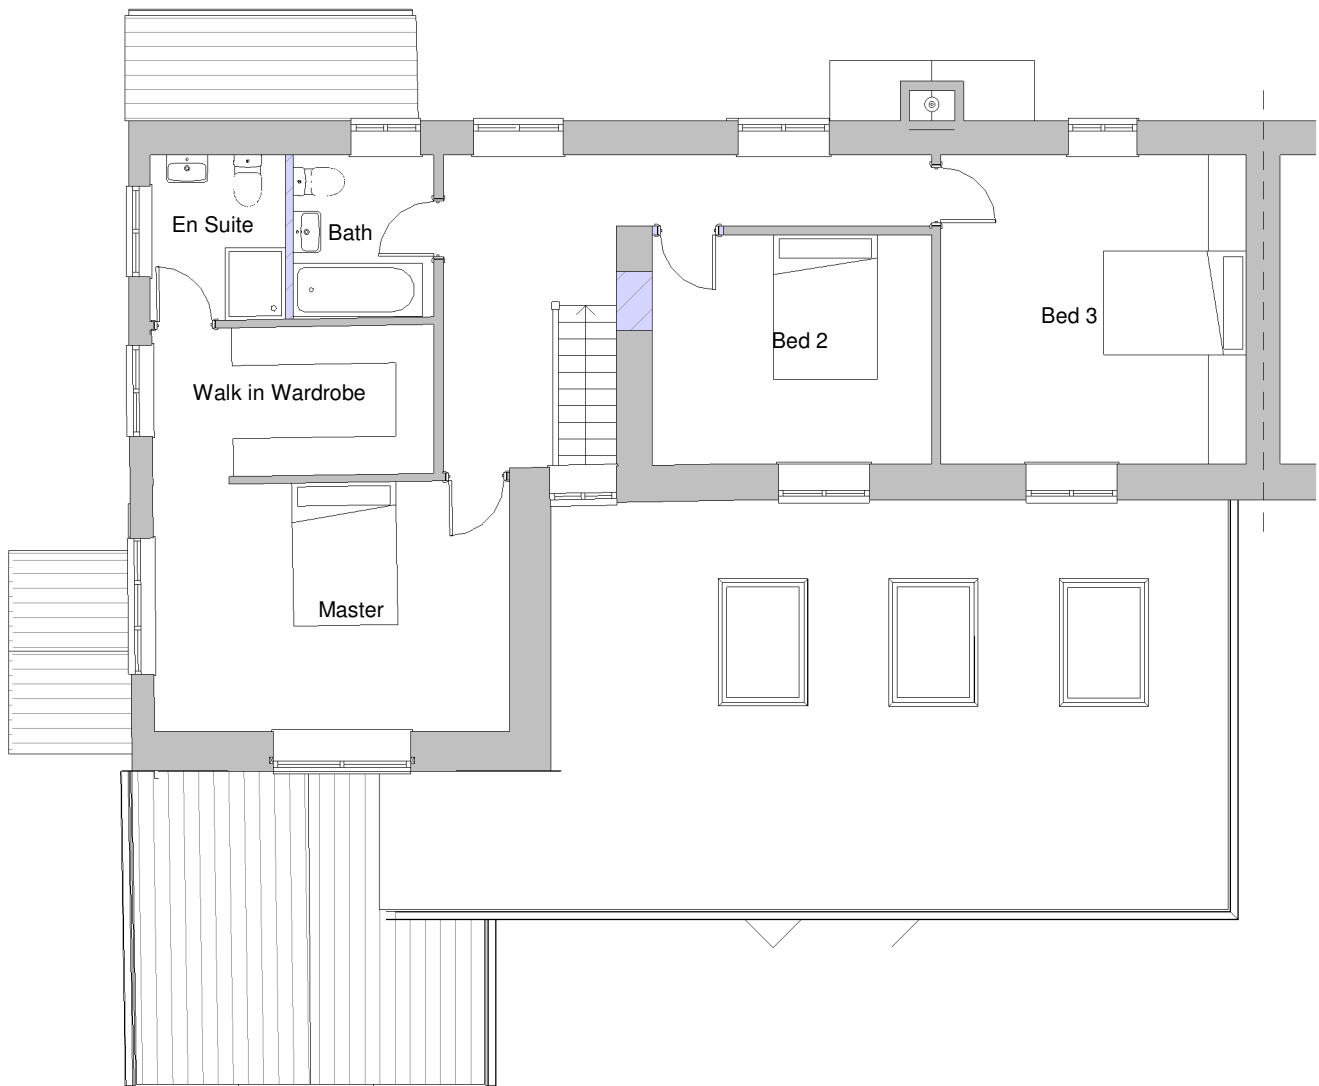

Proposed First Floor Plan
1 : 100

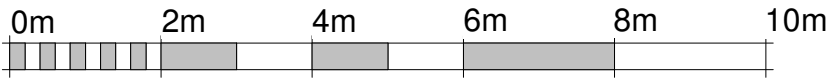

VISUAL SCALE 1:100

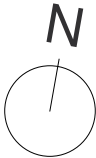

DRAWING REVISIONS				
REV	DESCRIPTION	DATE	BY	CHK
P01	Minor Amendments following client comments	04/02/22	RT	CD
P02	Minor amendments following client comments	11/02/22	RT	CD
P03	Planning issue	24/02/22	RT	CD
P04	"Do Not Scale" Annotation removed	04/03/22	RT	CD
P05	Permitted Development Option A	10/06/20	RT	CD
P06	Permitted Development Option B	10/06/20	RT	CD
P07	Large extension with flat roof, reduced pitch to single storey outshot roof	16/01/23	MB	RT
P08	Minor amendments to extension	20/01/23	RT	
P09	Prior Approval: Large Home Extension - Planning issue	25/01/23	MK	RT
P10	Proposed extension detached from existing utility extension	17/02/23	RT	
P11	Householder Planning Application Issue	20/03/23	RT	

NOTES

ALL DIMENSIONS TO BE VERIFIED ON SITE PRIOR TO THE COMMENCEMENT OF ANY WORK OR THE PRODUCTION OF ANY SHOP DRAWING. ALL DISCREPANCIES TO BE REPORTED TO THE ARCHITECT.

THIS DRAWING IS TO BE READ IN CONJUNCTION WITH ALL RELATED ARCHITECT'S AND ENGINEER'S DRAWINGS AND ANY OTHER RELEVANT INFORMATION.

THIS DRAWING IS COPYRIGHT © OF DWA ARCHITECTS (LONDON) LTD.

DWA
ARCHITECTS

DWA Architects (London) Ltd
Cyclops House
Link Business Park
York
United Kingdom
YO10 3JB

01904 544 400
dwa@dwa-architects.co.uk
www.dwa-architects.co.uk

CLIENT Mr & Mrs Murphy		
PROJECT Steinfelds Farm Brown Edge ST6 8TU		
DRAWING TITLE Proposed Floor Plans		
DRAWING STATUS PLANNING		
SCALE (@ A3) 1 : 100	DATE January 22	
DRAWN BY DB	CHECKED BY RT	
JOB NO. SW0144	DWG NO. SK(00)05	REV P11