
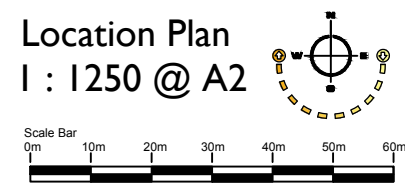


Copyright of this drawing is vested in the Architect and it must not be copied or reproduced without consent. Figured dimensions only are to be taken from this drawing. All contractors must visit the site and be responsible for taking and checking all dimensions relative to their work. HUAM Ltd are to be advised of any variation between drawings and site conditions.

Rev.	Drawn	Comments	Date
A	CW	Covered do not scale at planners request.	16.12.20

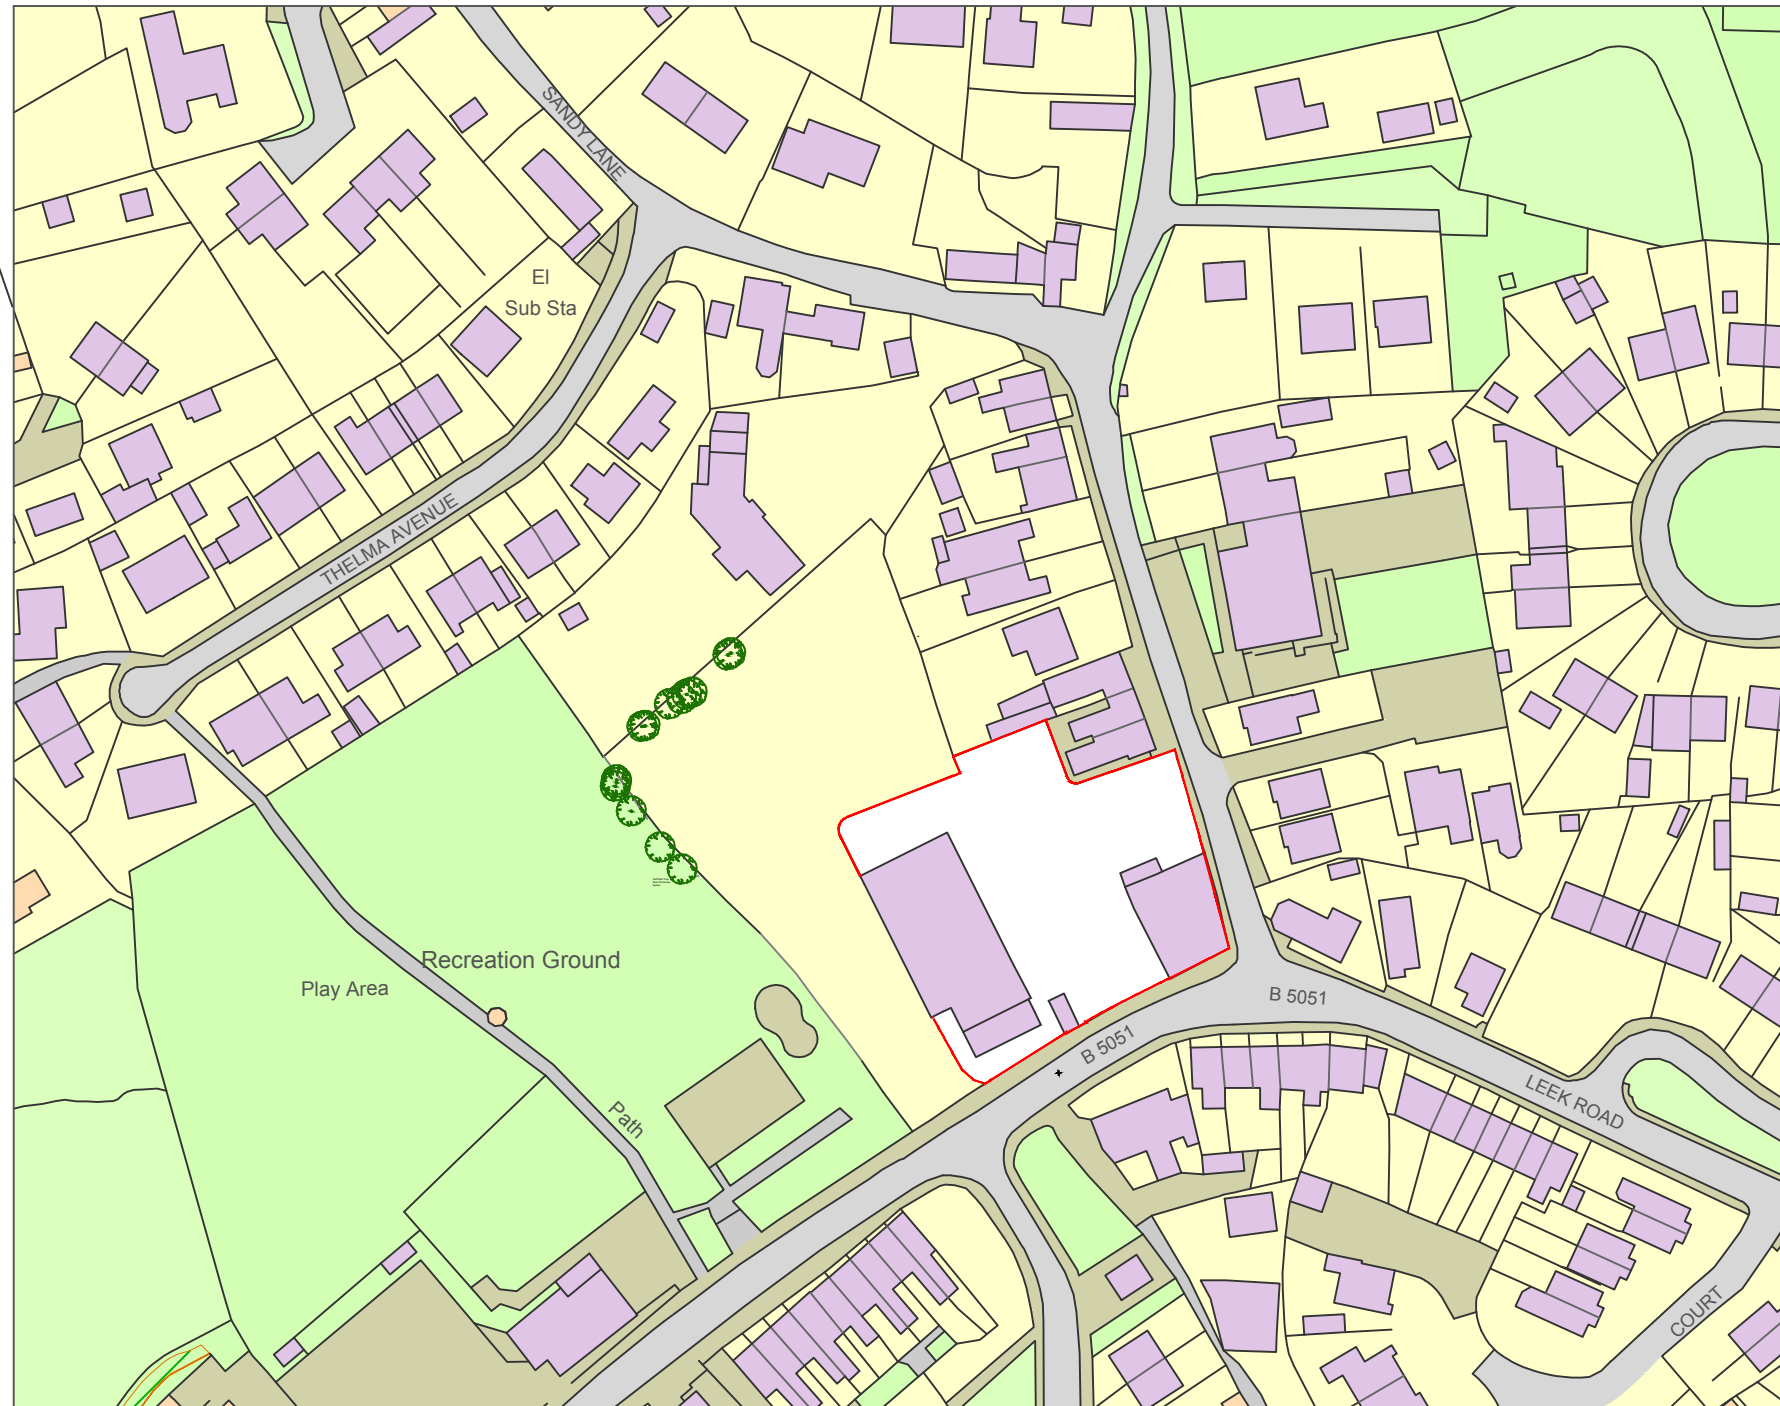

hulmeupright
architects

Queens Gardens Business Centre
31a Ironmarket
Newcastle under Lyme
Staffordshire
ST5 1RP

Tel: 01782 621949
Email: stoke@hu-arch.co.uk

www.hulmeupright.co.uk

Client
Armacor

Project
**Repositioning of Fire Escape Staircase
to Existing Food Retail Unit**

Title
Location Plan

Status
Planning

Date **09.09.20**

Drawn **CW**

Scale @A3 **1 : 1250**

Checked

Project No **NI081 - AL(0)01**

Drawing No
Rev **A**

PLANNING