



Front Elevation


timber stable door with metal edging details
metal roller shutter door and frame - colour dark green

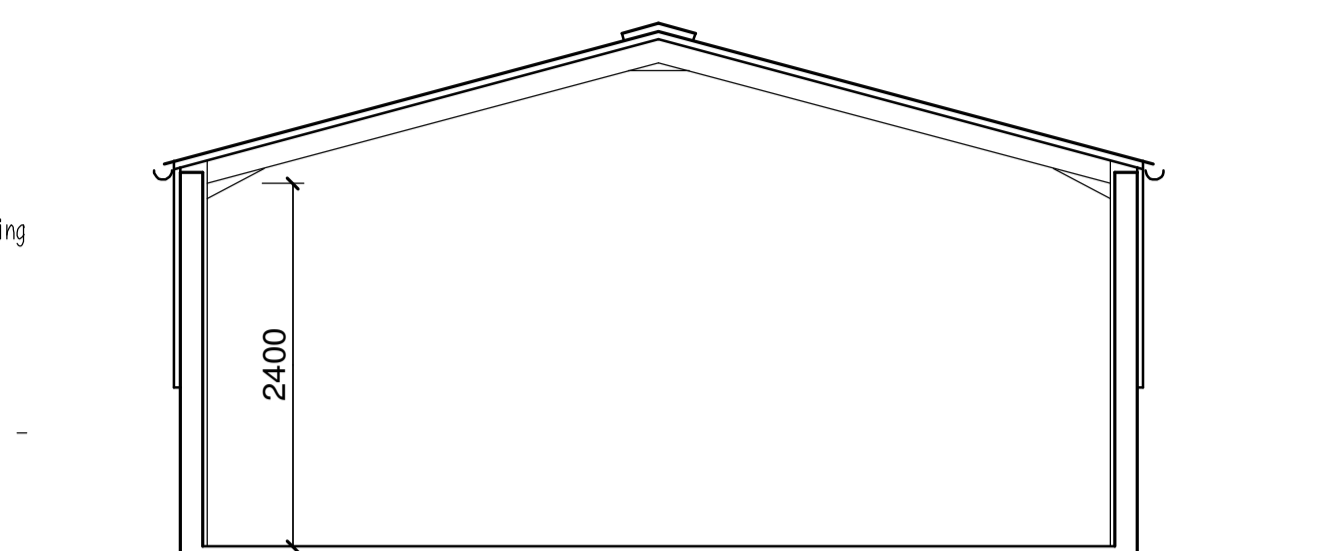


Cross Section

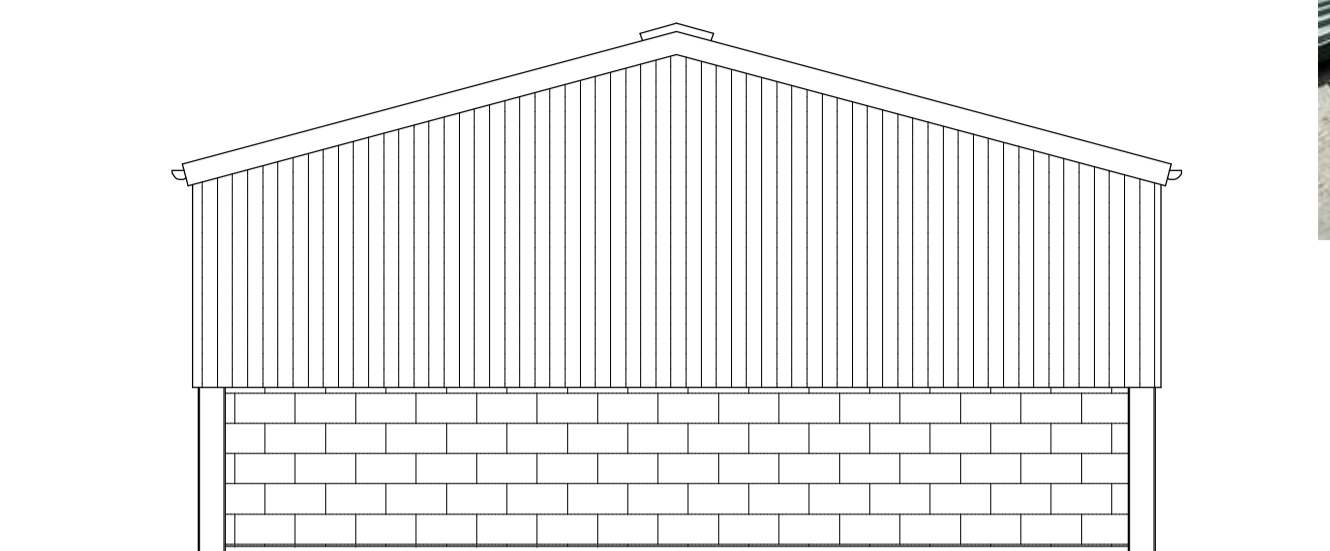

Side Elevation

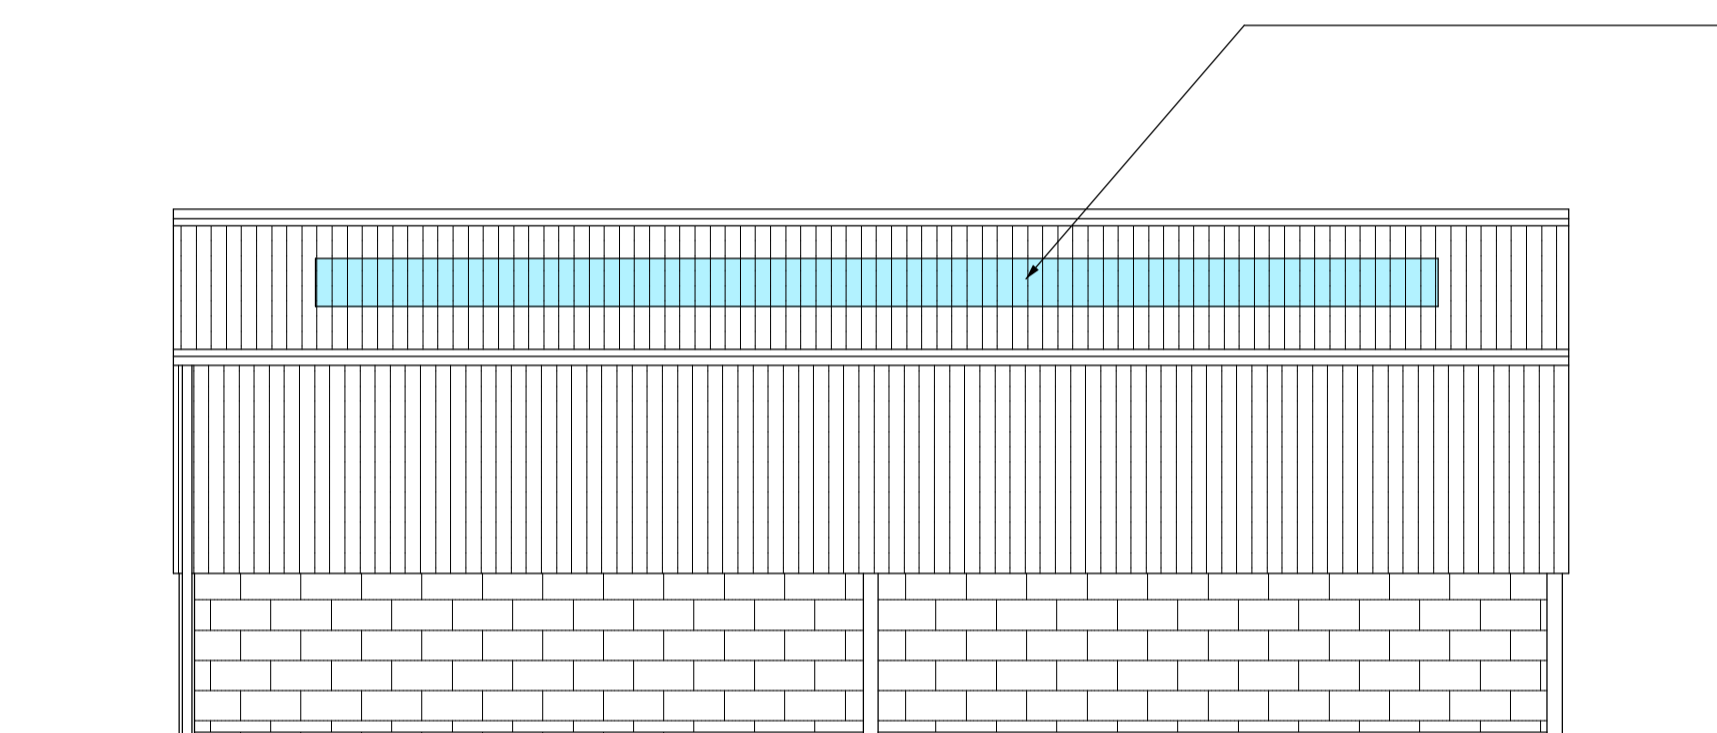

Rear Elevation

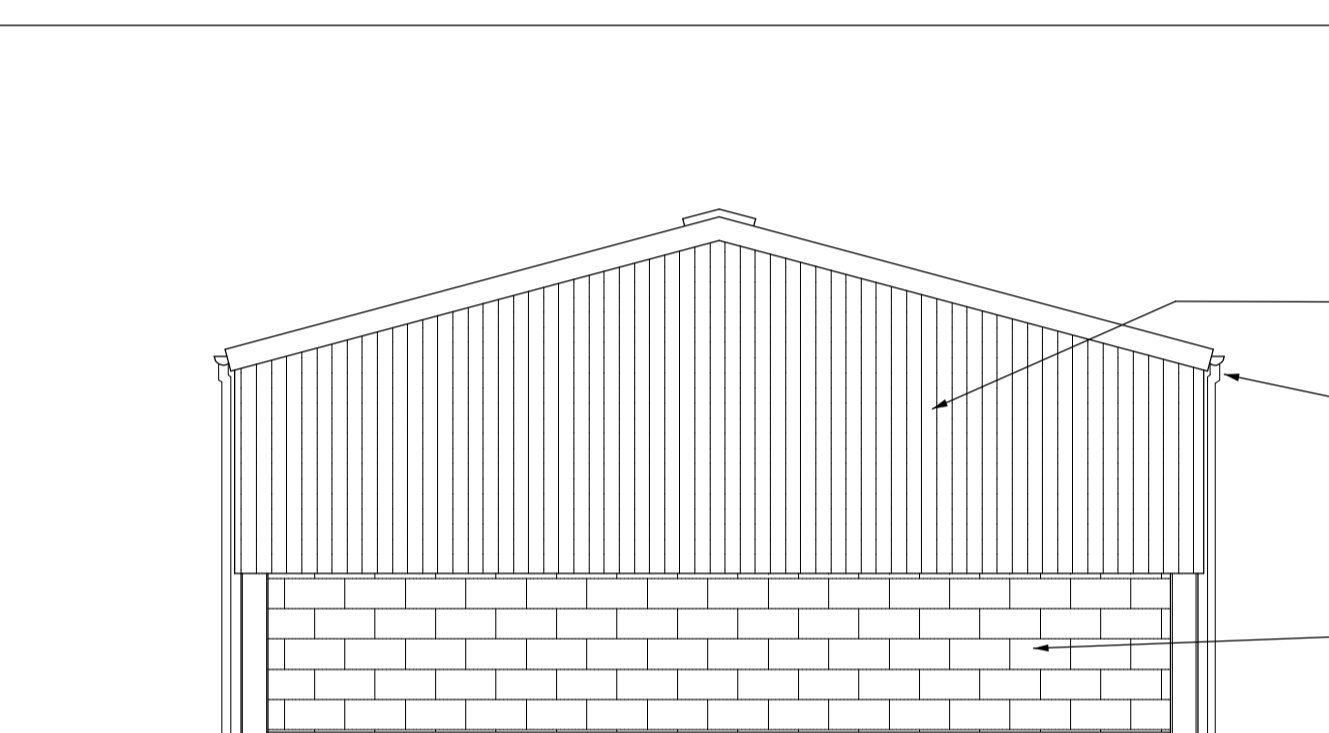


Side Elevation

opaque sheets to roof for additional light set in profiled corrugated metal sheeting - colour dark green

corrugated profile sheeting to elevations shown thus - colour dark green

grey upvc rainwater goods - half round gutters with circular down pipes

fair faced block work to lower elevations shown thus

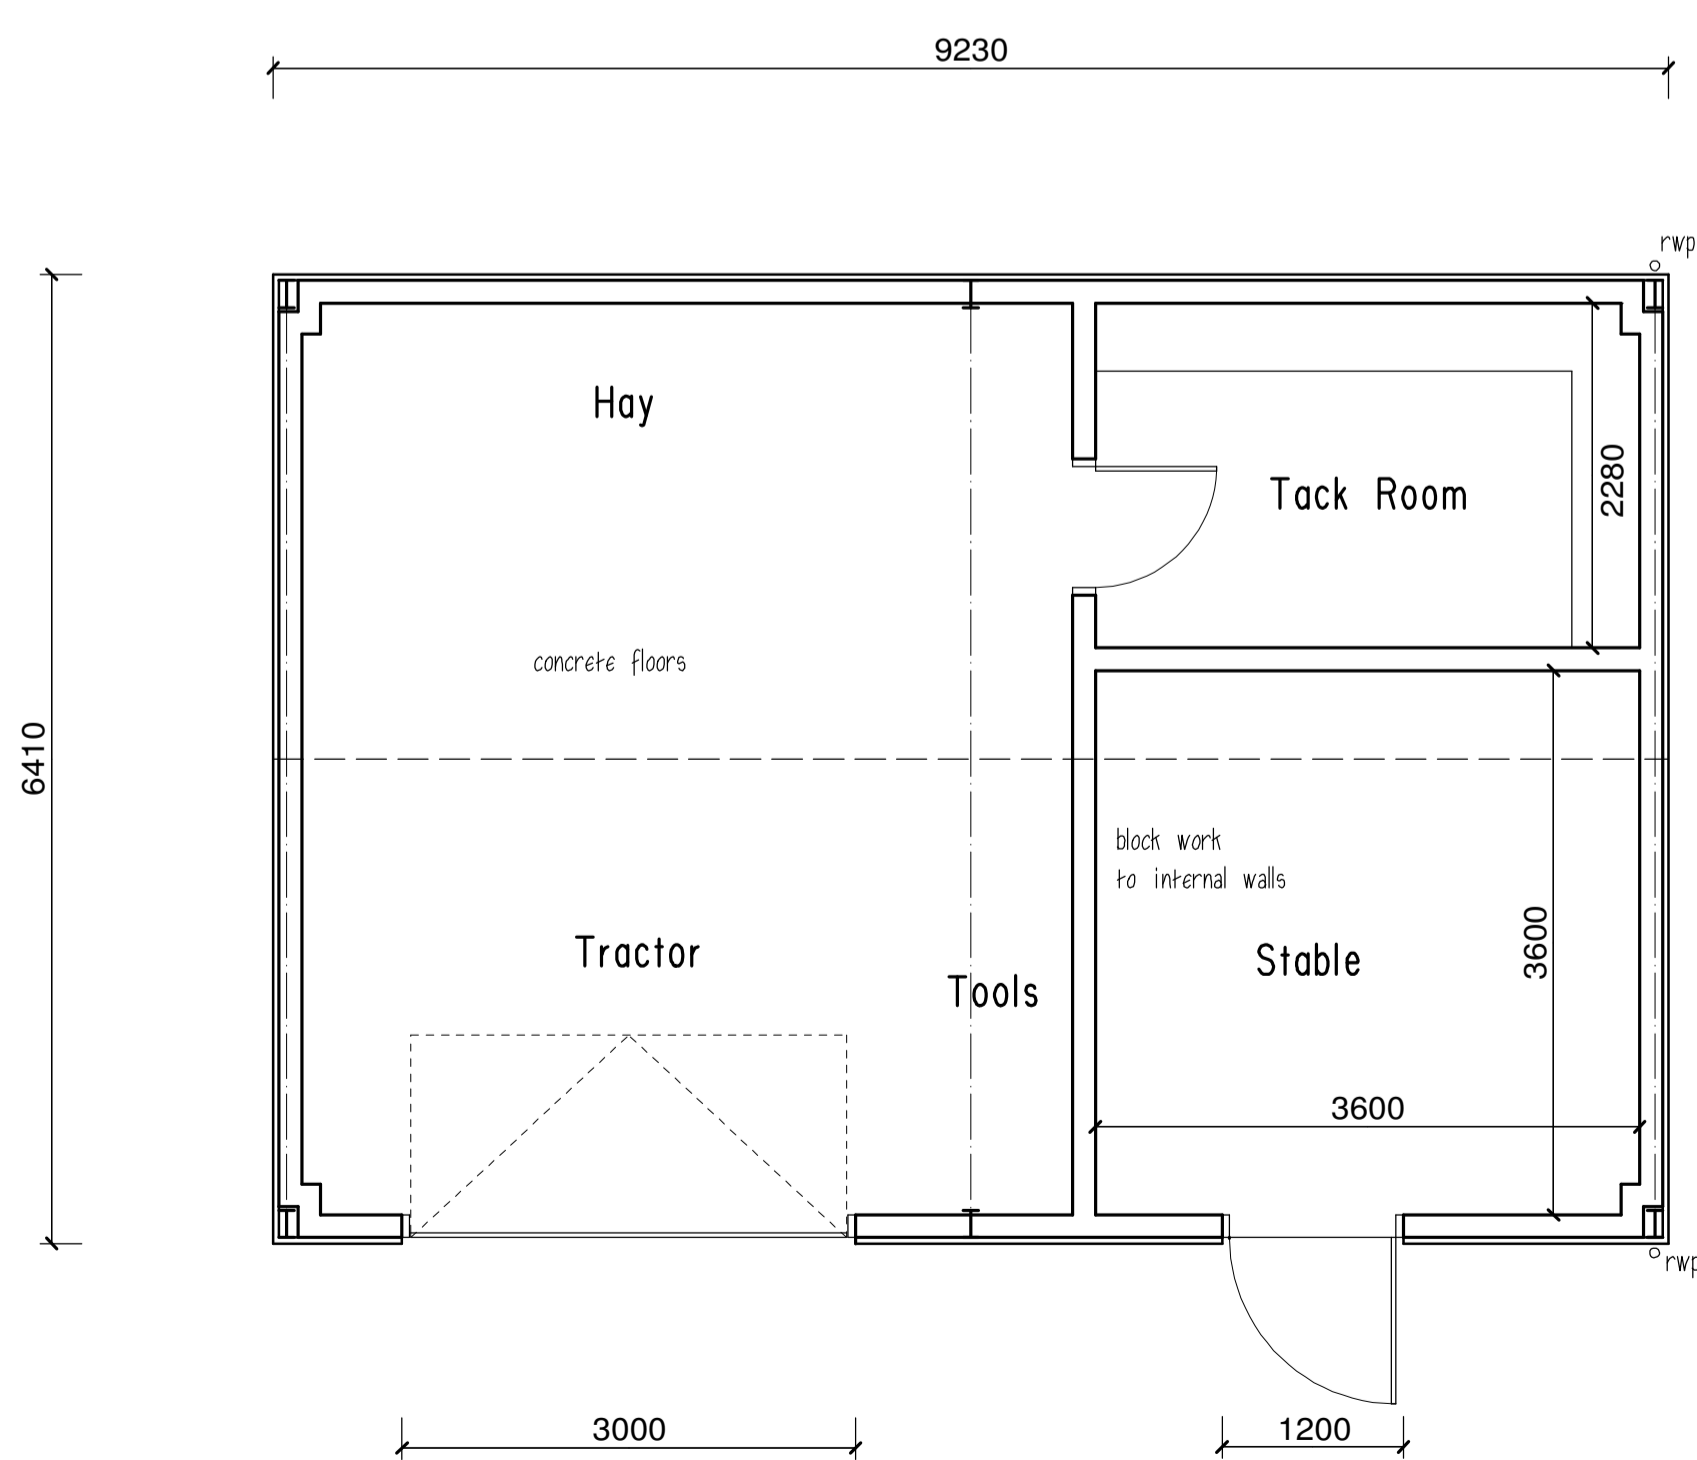

Floor Plan



scale bar @ 1:50 on A1 Sheet



Clients are advised to clarify dimensions with the author prior to setting out and not to scale from the drawing. This drawing is copyright and should not be reproduced without the written consent of RLM ASSOCIATES.

RLM ASSOCIATES

JOB	HILL TOP, BROWN EDGE.
CLIENT	Messrs. WATKINS.
DRAWING	SCHEMATIC PLAN OF PROPOSED STABLE/STORE.
DATE	October 2020.
DRWG. No.	RLM996/1.
SCALE	1:50.
REVISION	

