





Block Plan 1:500 @ A1

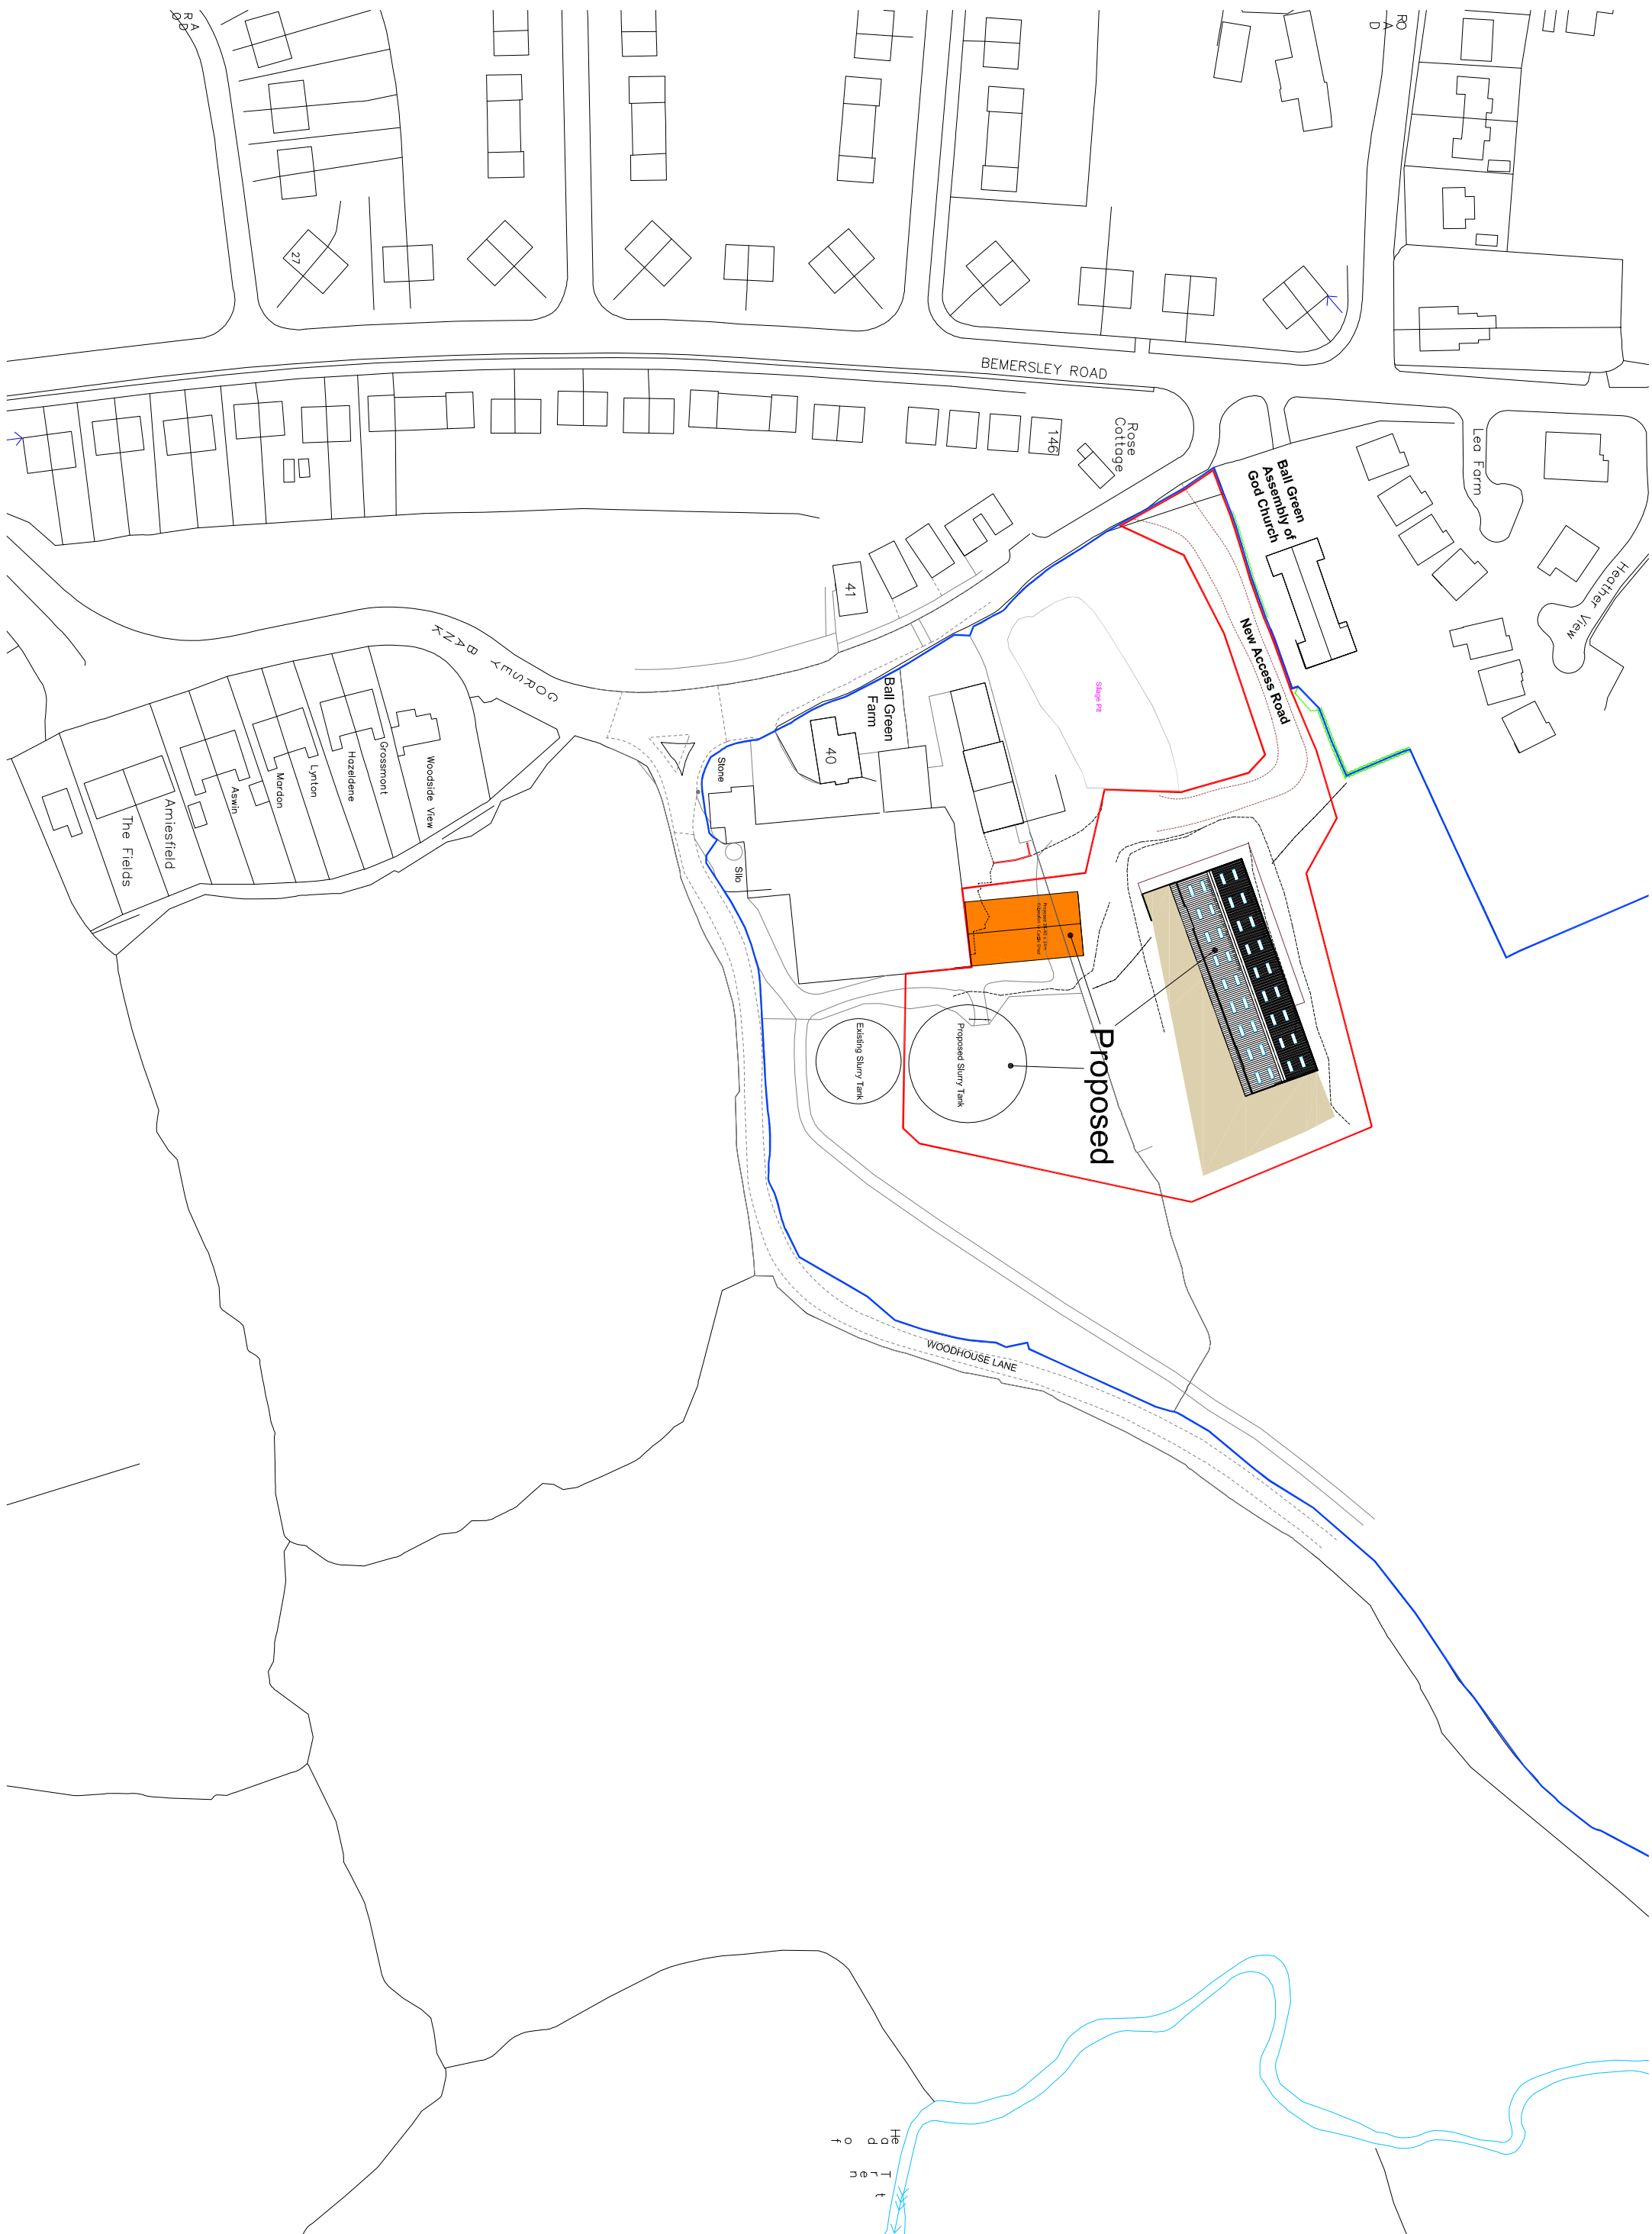

Location Plan 1:1250 @ A1

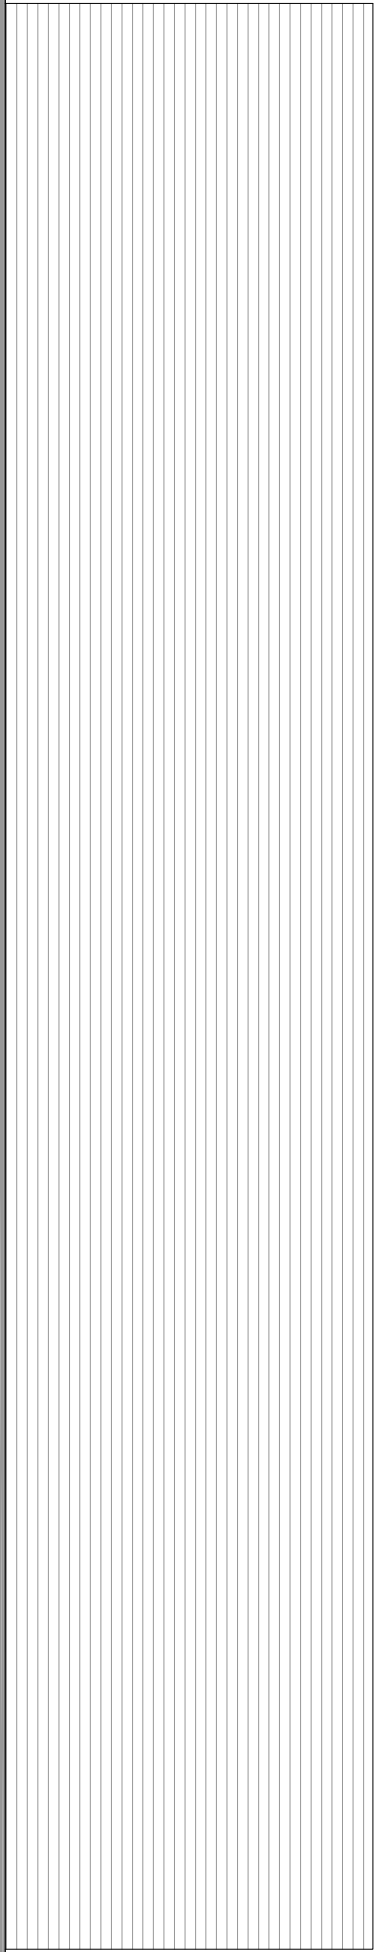

EXTERNAL FINISHES
Every green coated steel slurry storage tank

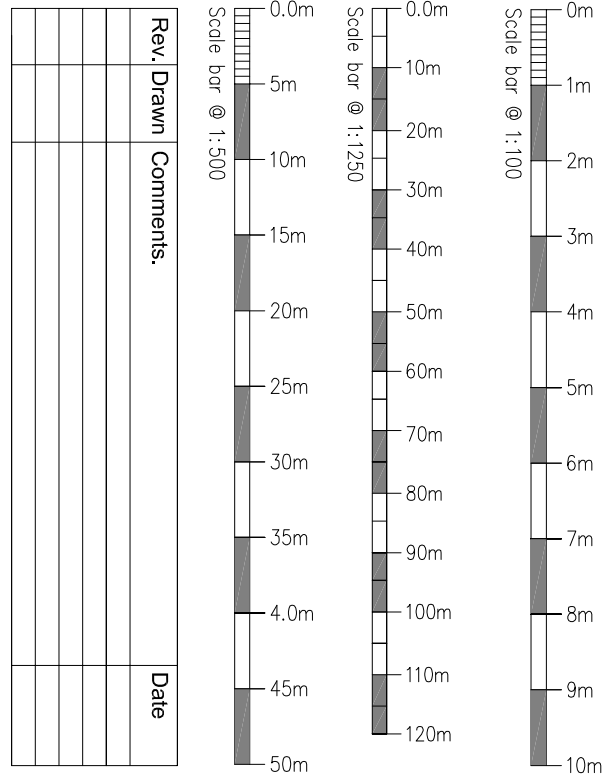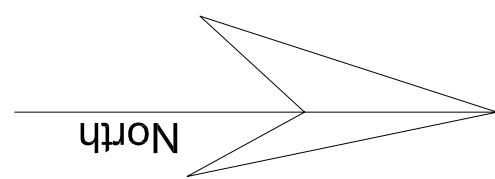

MAC
ARCHITECTURAL DESIGN LTD
Moorland House, 123 Moorland Road, Burslem, ST6 1JD.
T:01782 503302 E:adam@mac-arch.co.uk

Client:
Mr D Clement

Project:
Proposed Agricultural Building
at Ball Green Farm, Gorsey Bank,
Ball Green, Stoke-on-Trent, ST6 8AR

Title:
Block & Location Plan

Status:
Planning.

Paper: Size A1 : Date: Nov. 2020 Drawing Ref: 1702-AL04B