

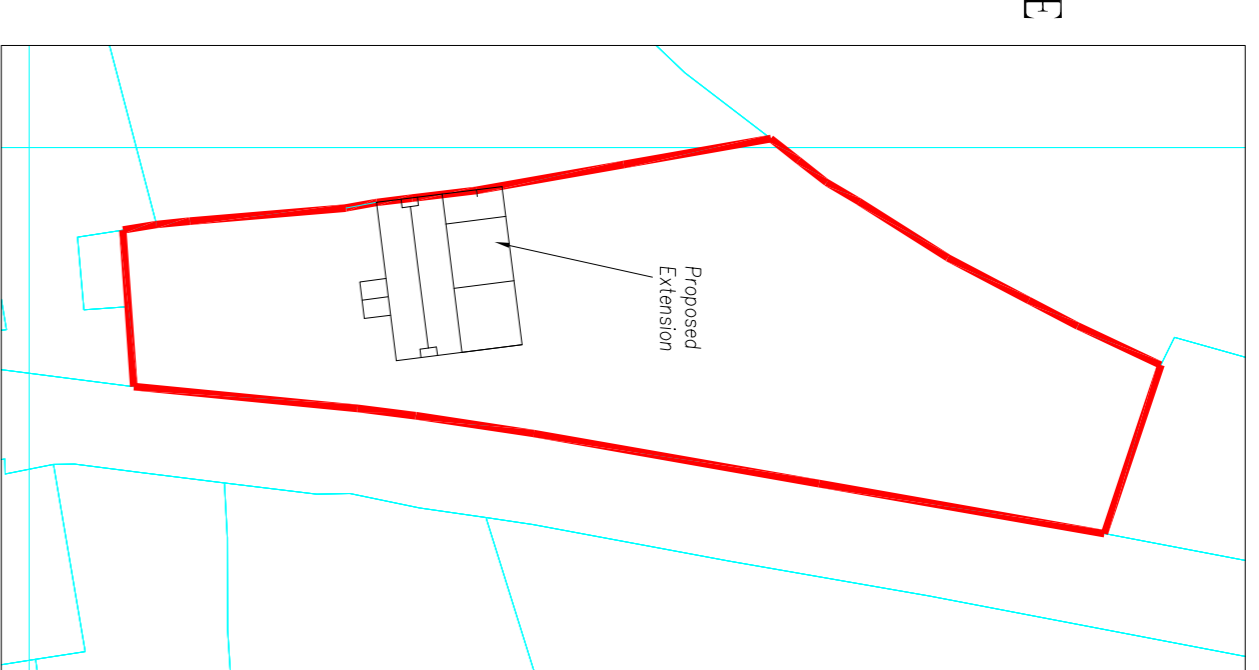
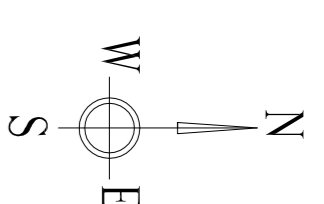


Please Note
The height is restricted
at the eaves

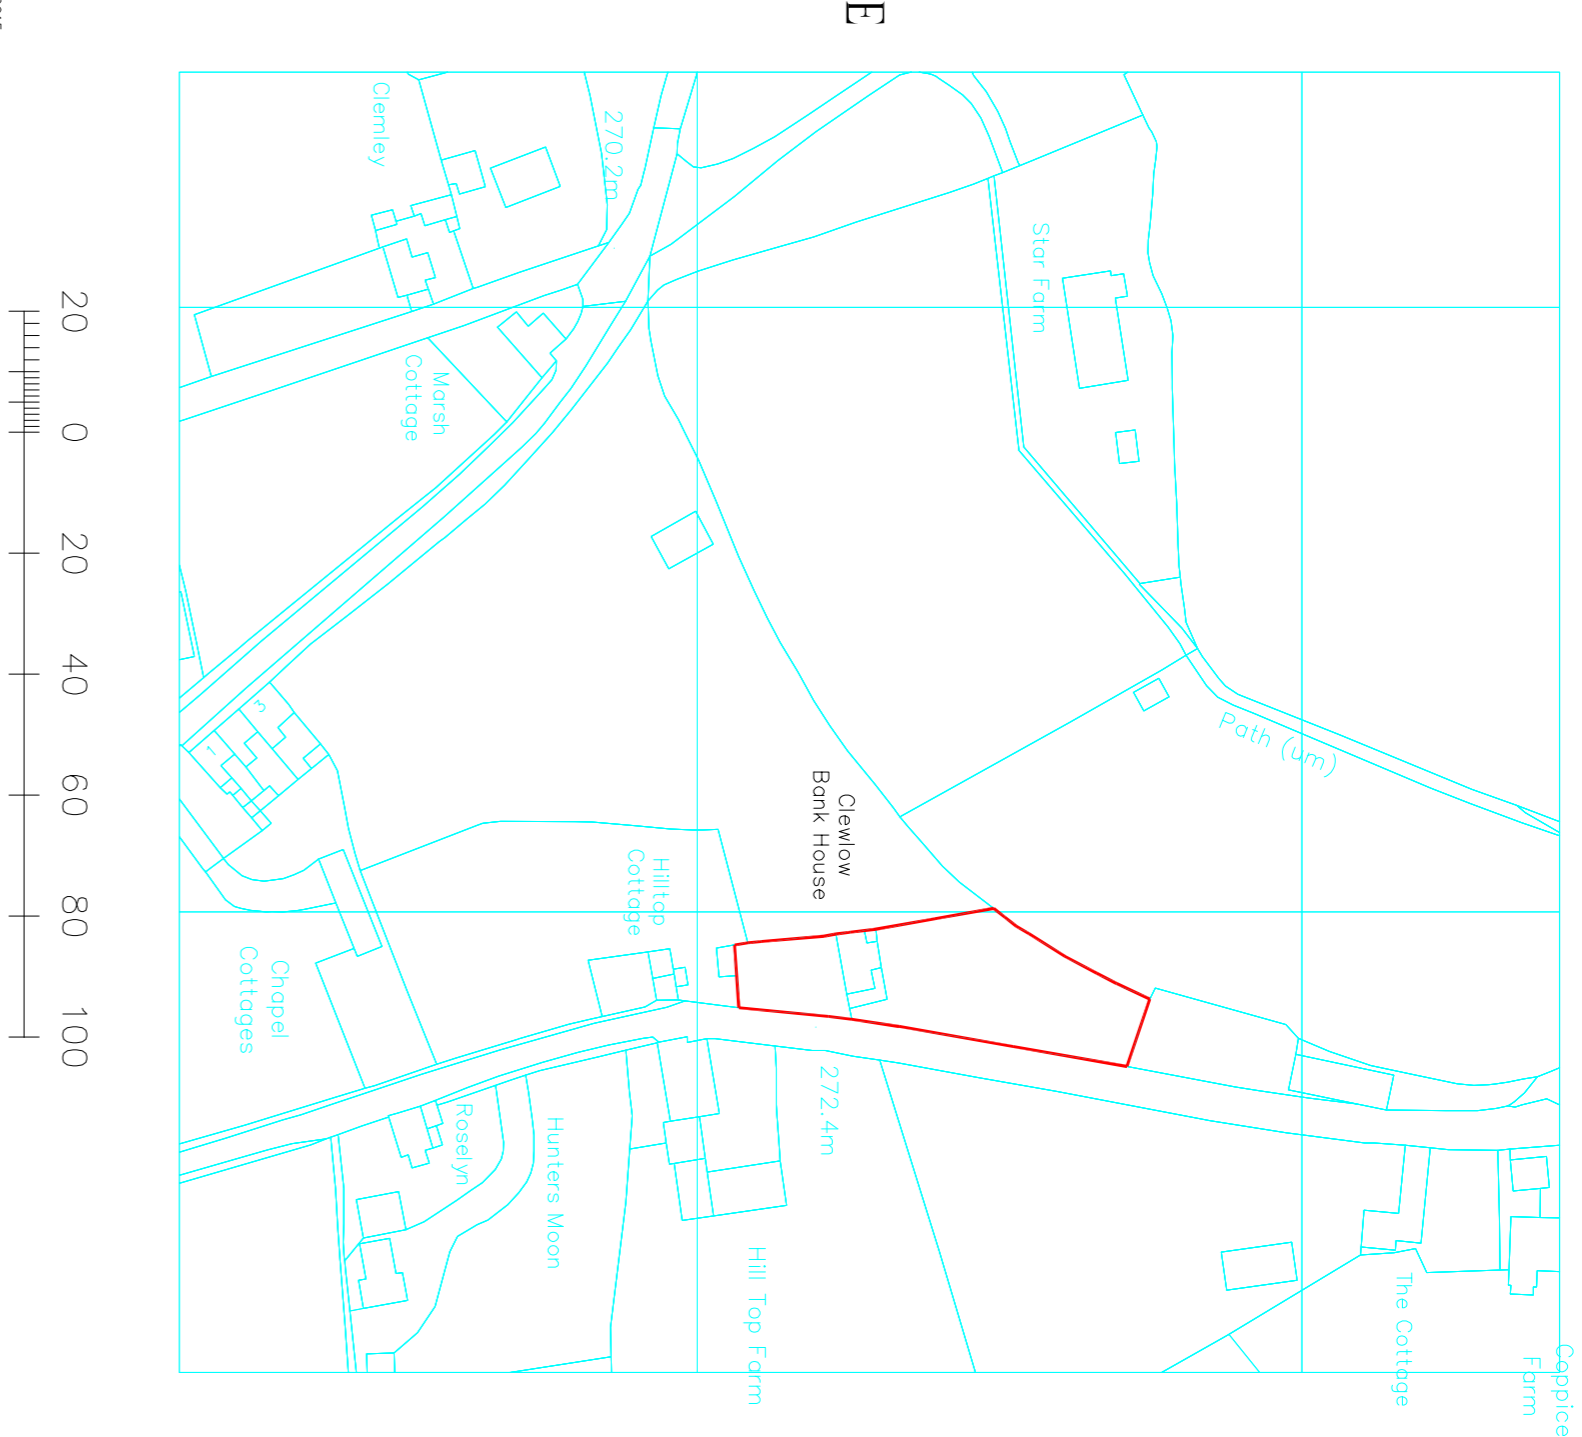


Block Plan
Scale 1:500

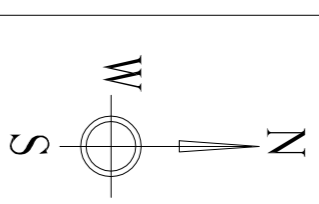


Ordnance Survey*
OS Sitemap


Location Plan 1:1250

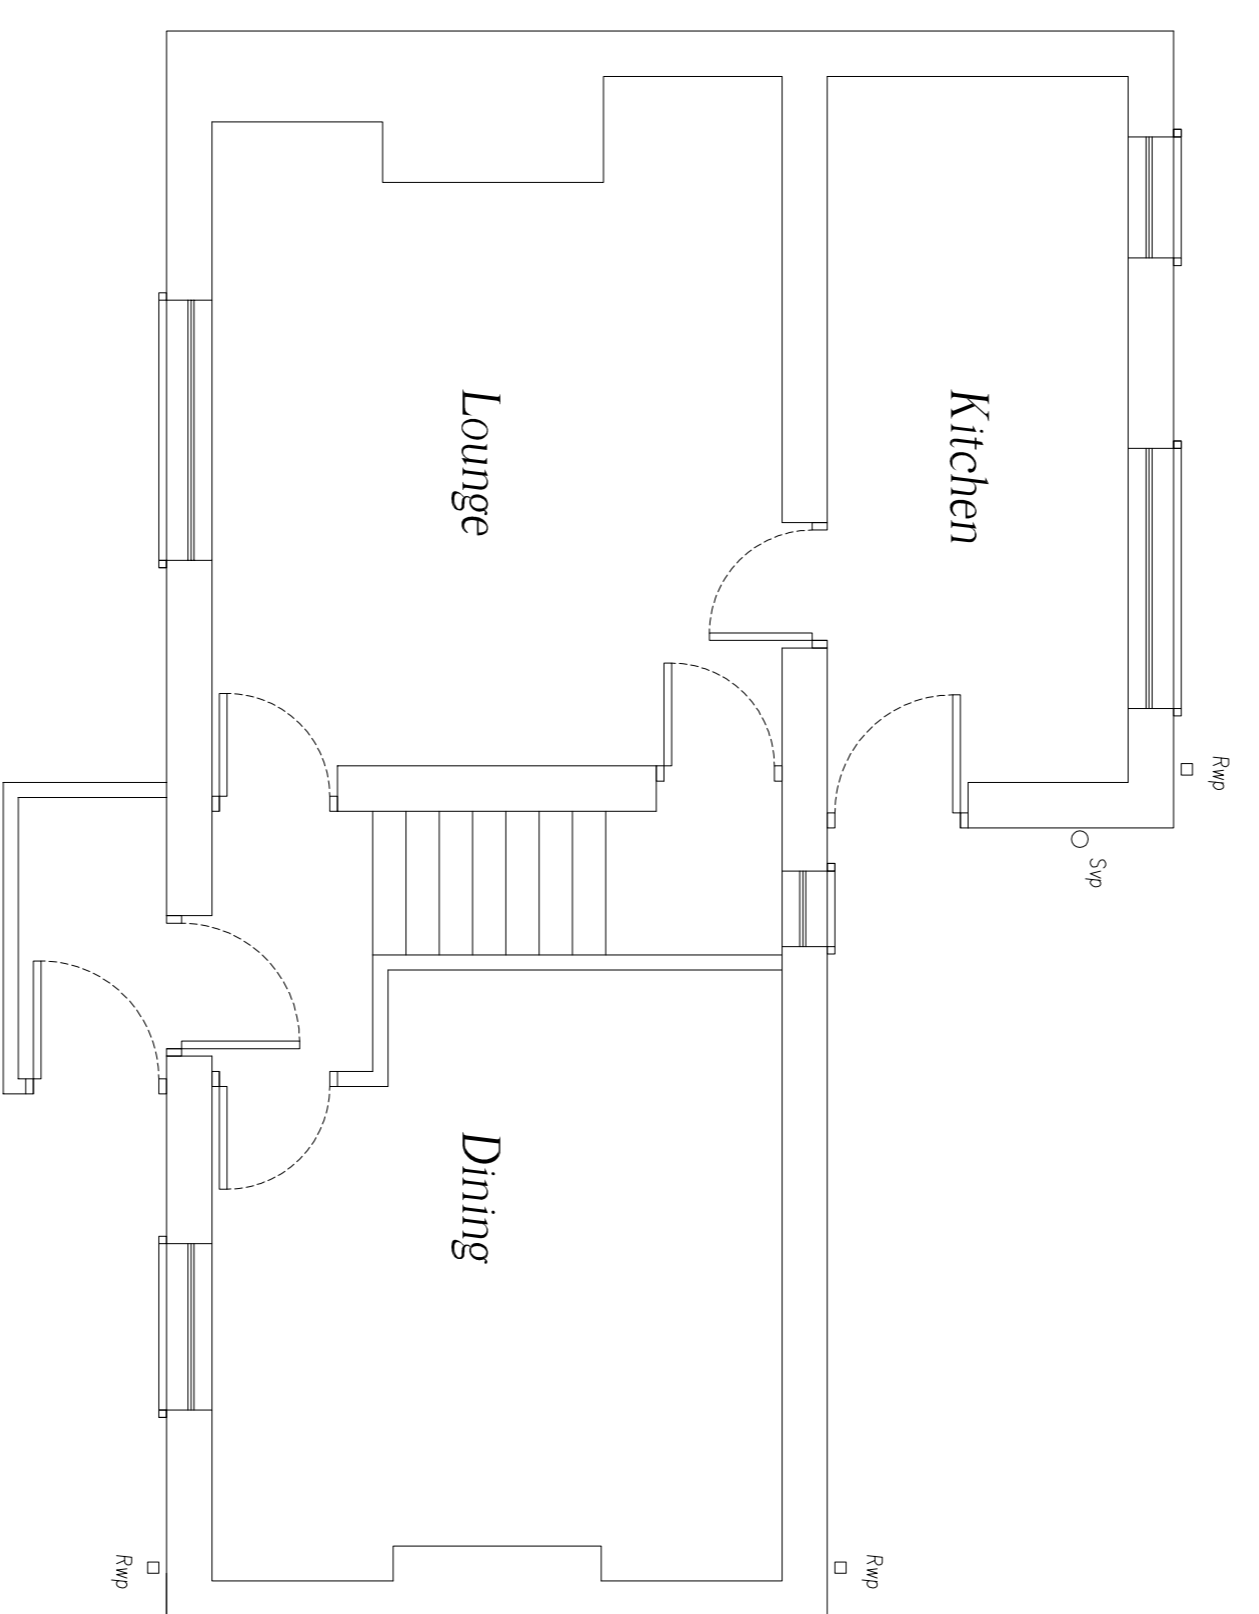


Existing Ground Floor Layout
Scale 1:50

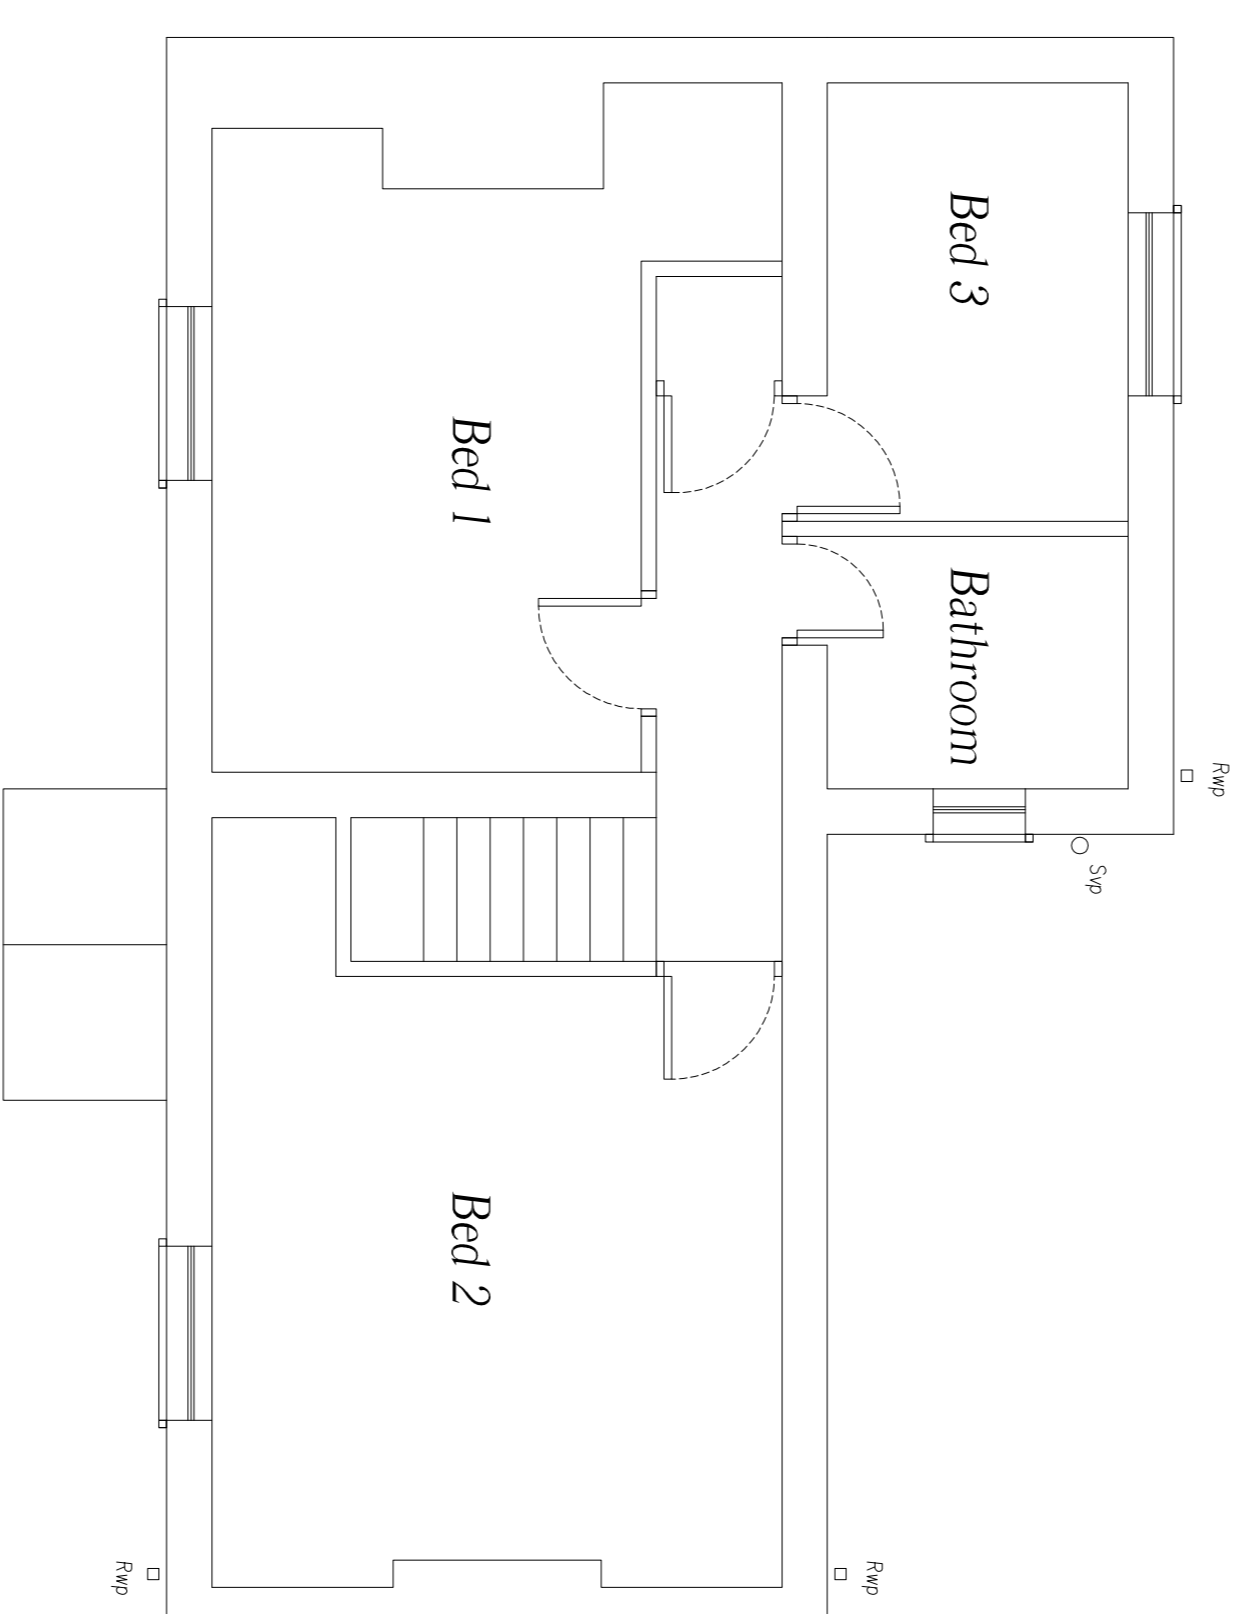


Existing First Floor Layout
Scale 1:50

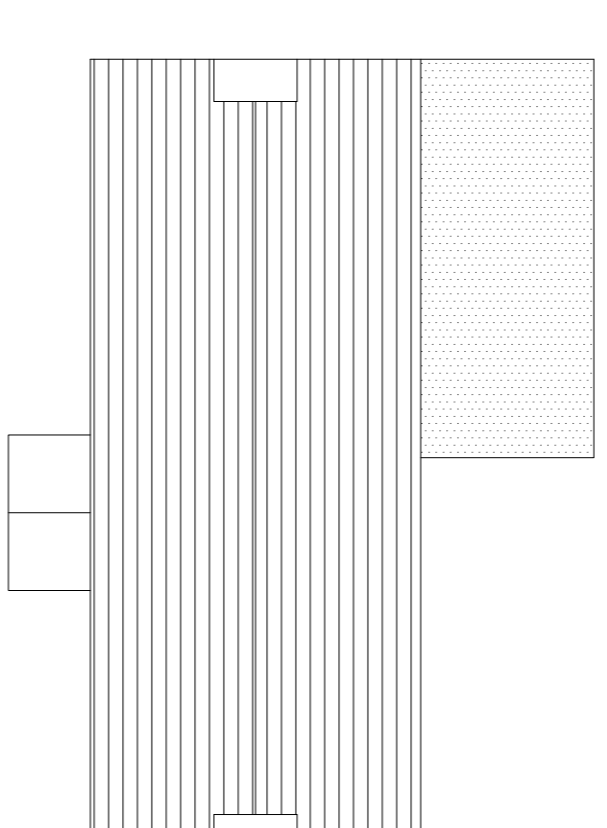

Existing Roof Layout
Scale 1:100

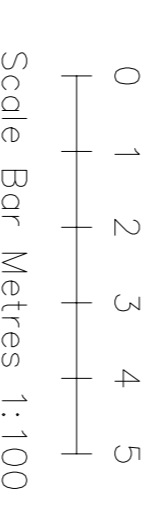

Scale Bar Metres 1:100

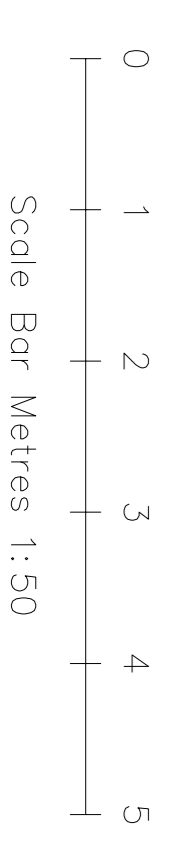

Scale Bar Metres 1:50

Revision	Details of Amendments

Proposed Development
Proposed Rear / Side extension to Clewlow Bank House, Hill Top, Brown Edge Stoke-on-Trent, Staffordshire

Drawing Title
Existing Plans, Block and Location Plan

Date	Scale @ A1	Dwg No
16.01.15	1:50, 100, 500 & 1250	JB-01-001

Applicants Name & Address
 Mr Jonathan Beaumont
 Clewlow Bank House, Hill Top,
 Brown Edge
 Stoke-on-Trent, Staffordshire