




Existing Rear Elevation 1:100 at A1

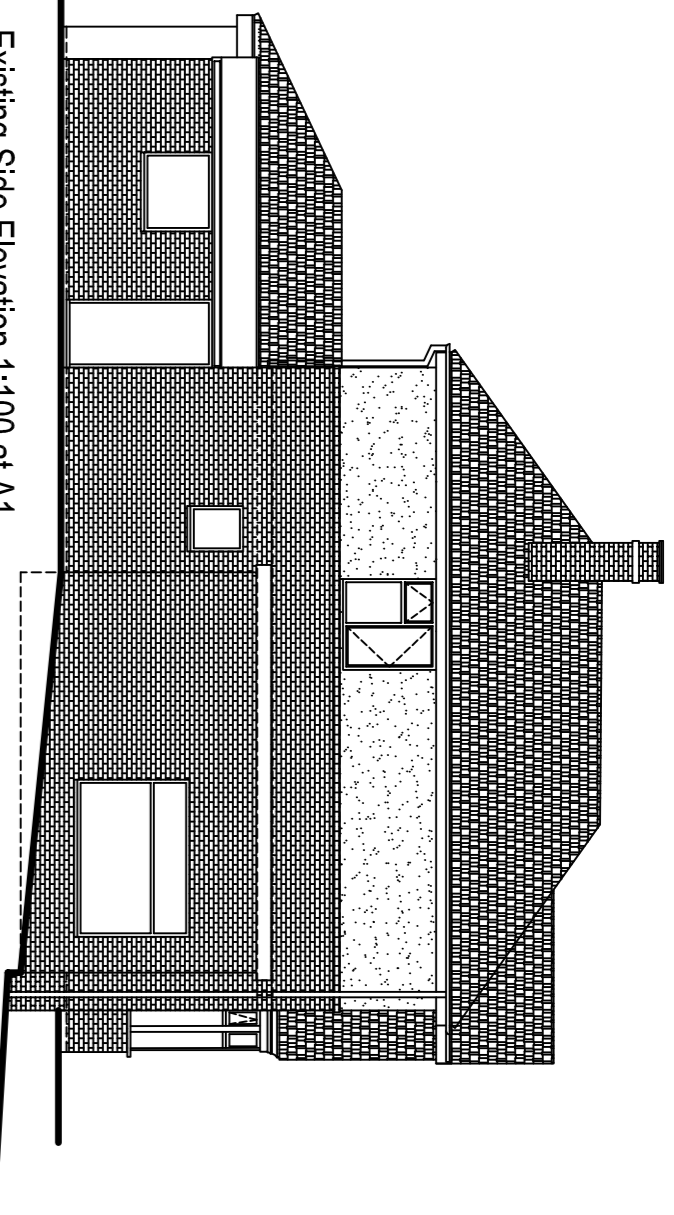


Existing Side Elevation 1:100 at A1

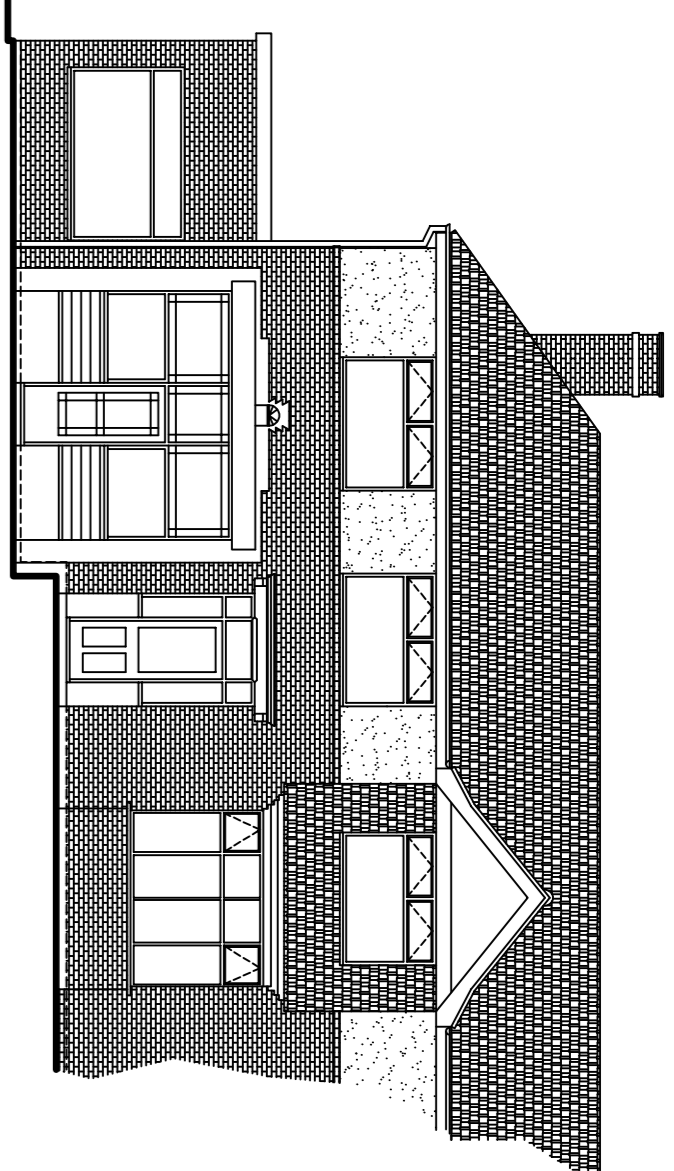


Existing Front Elevation 1:100 at A1

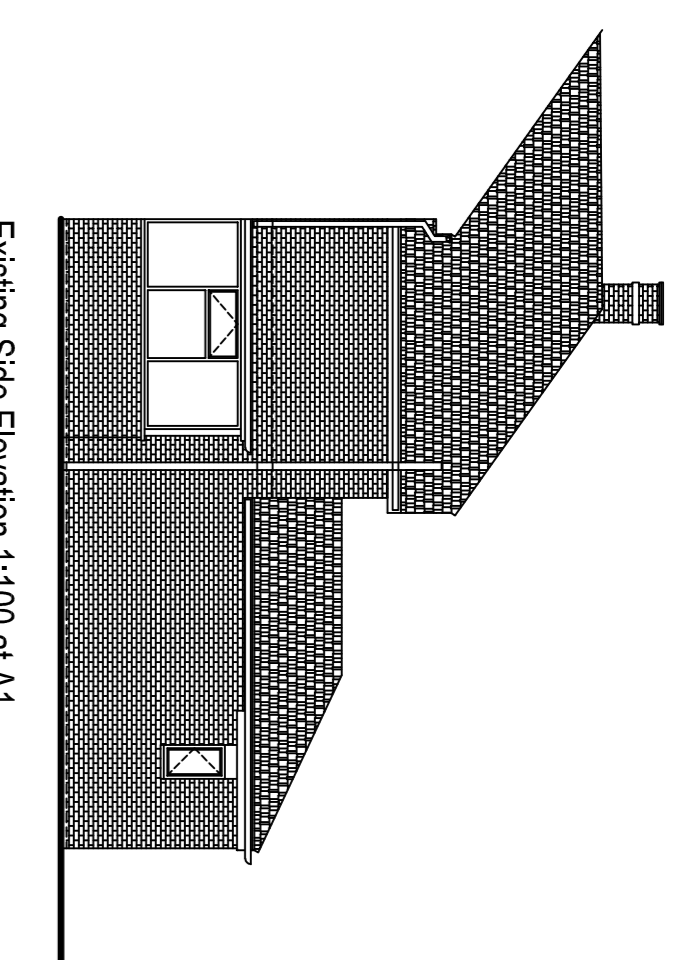


Existing Side Elevation 1:100 at A1

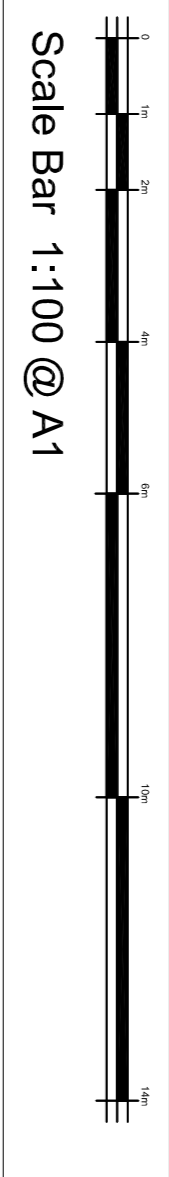


Scale Bar 1:100 @ A1

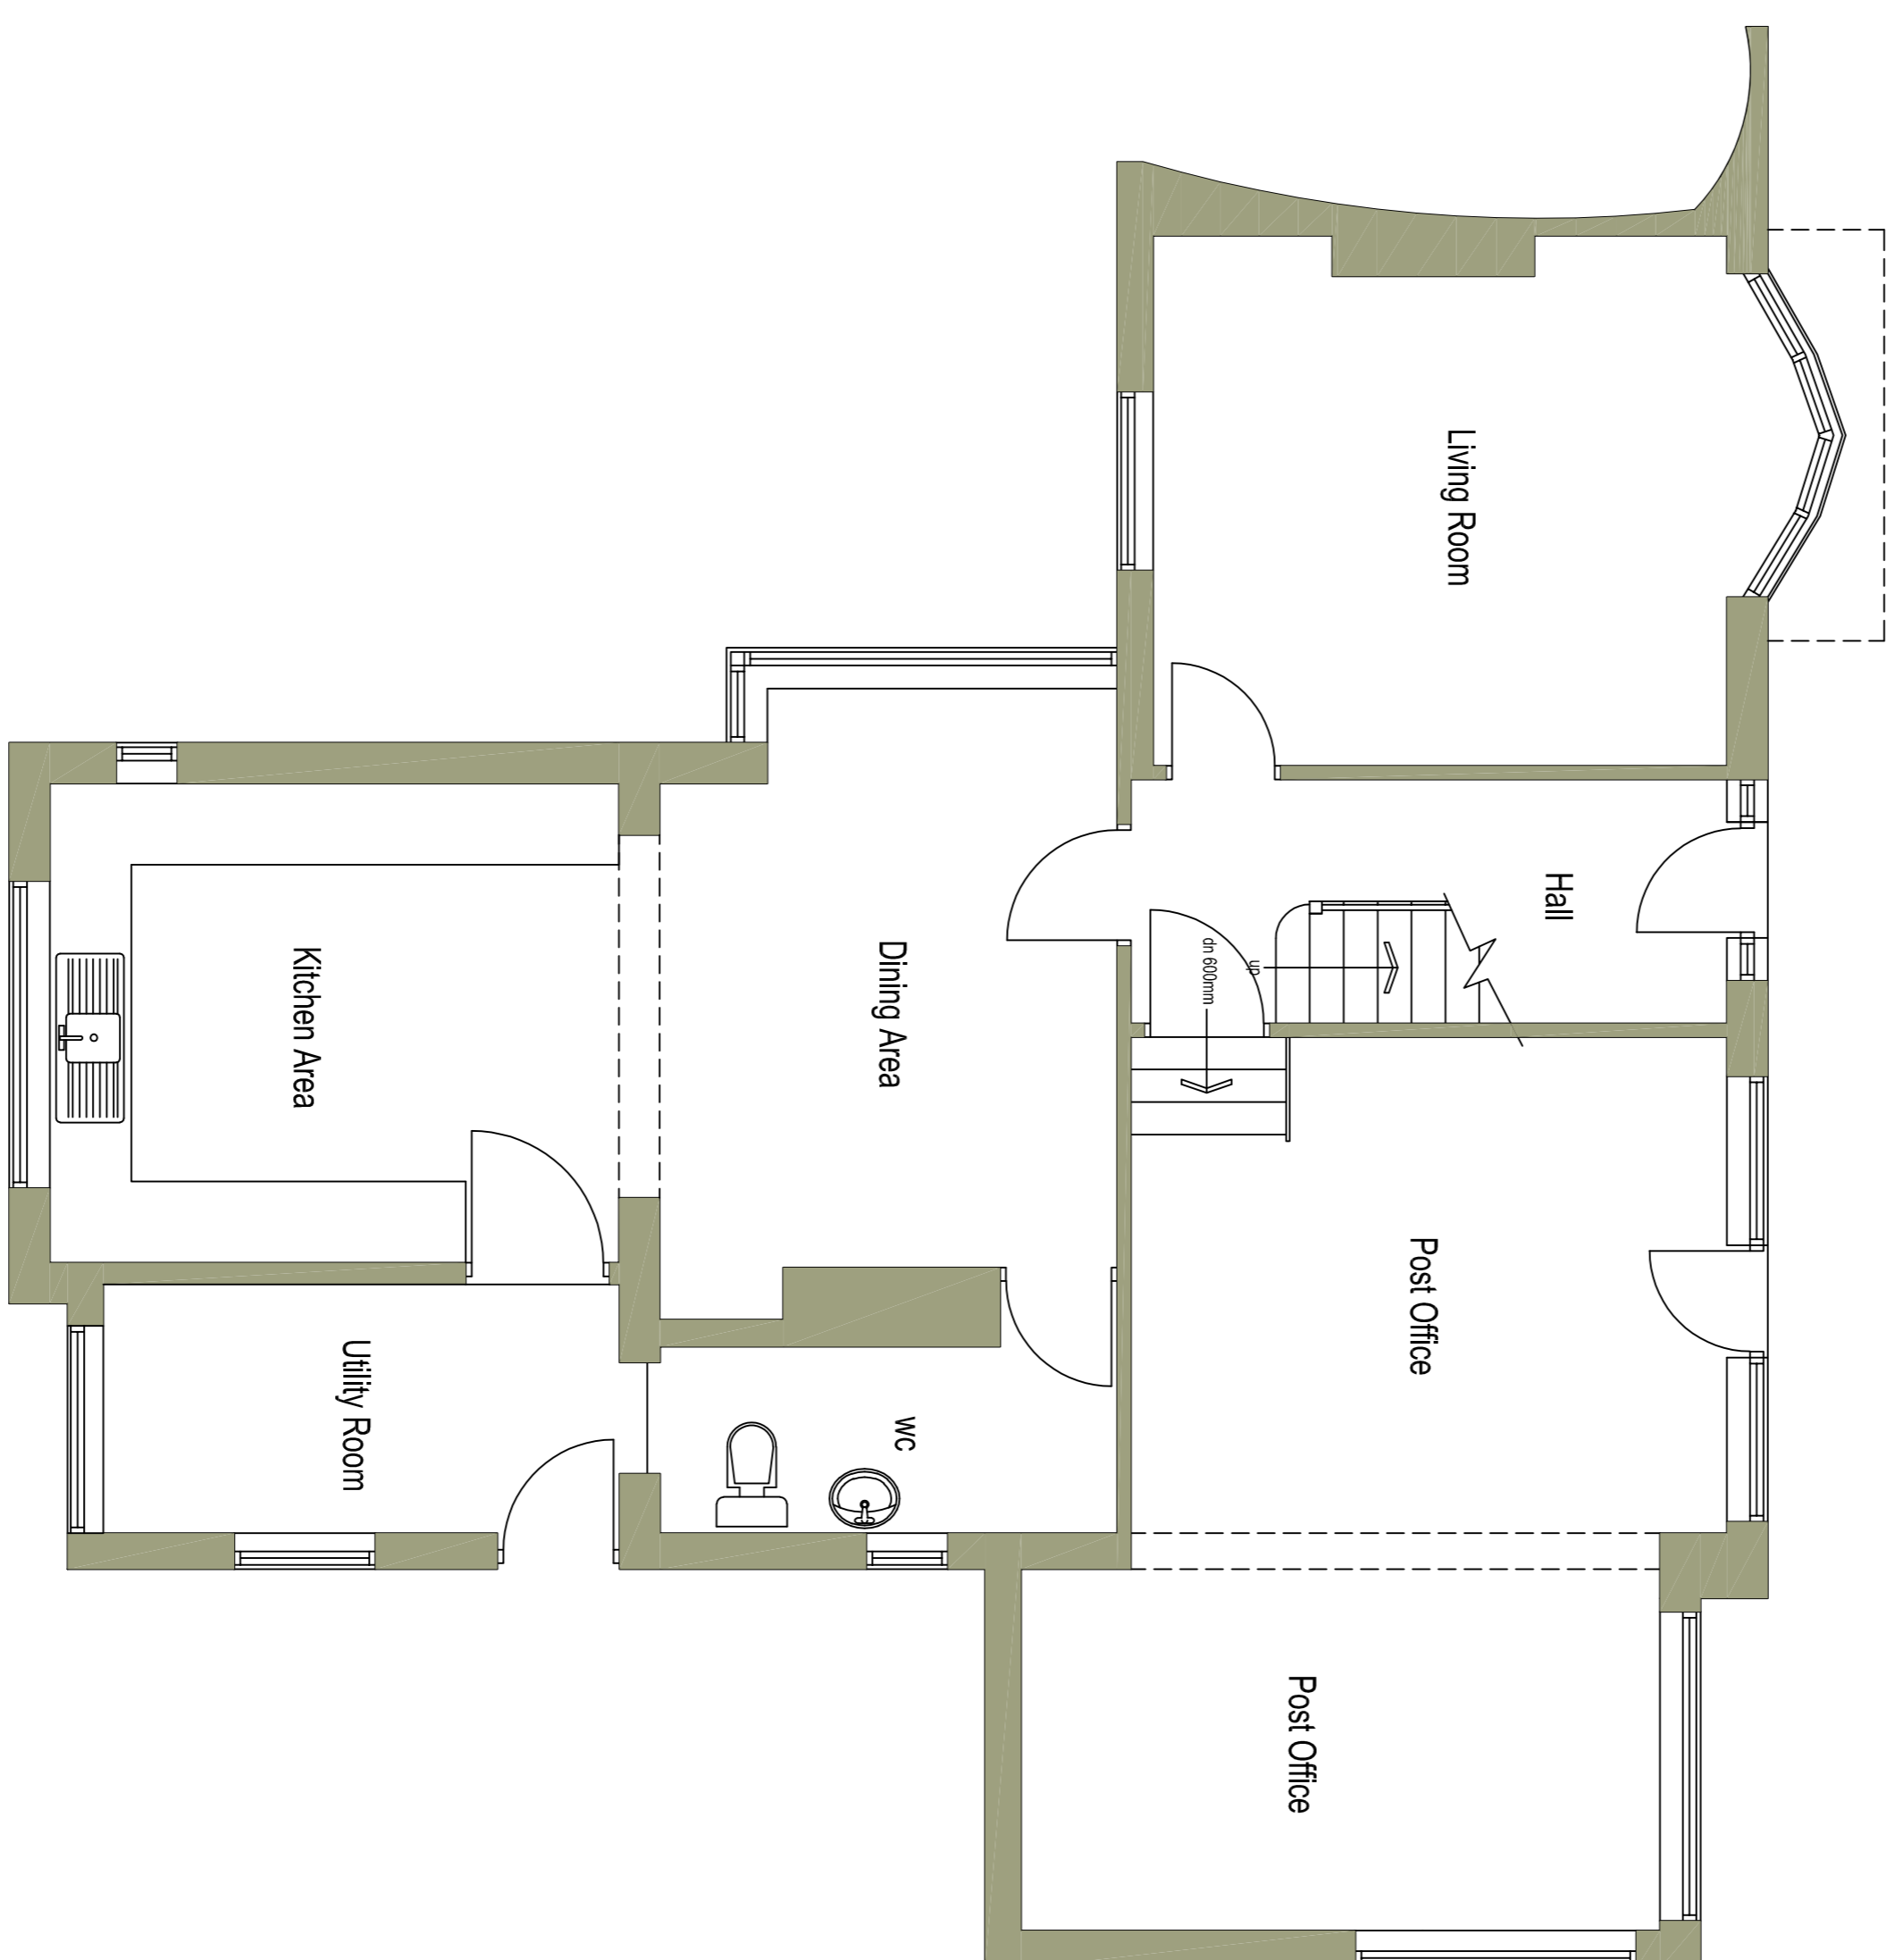

Existing Ground Floor Plan 1:50 at A1

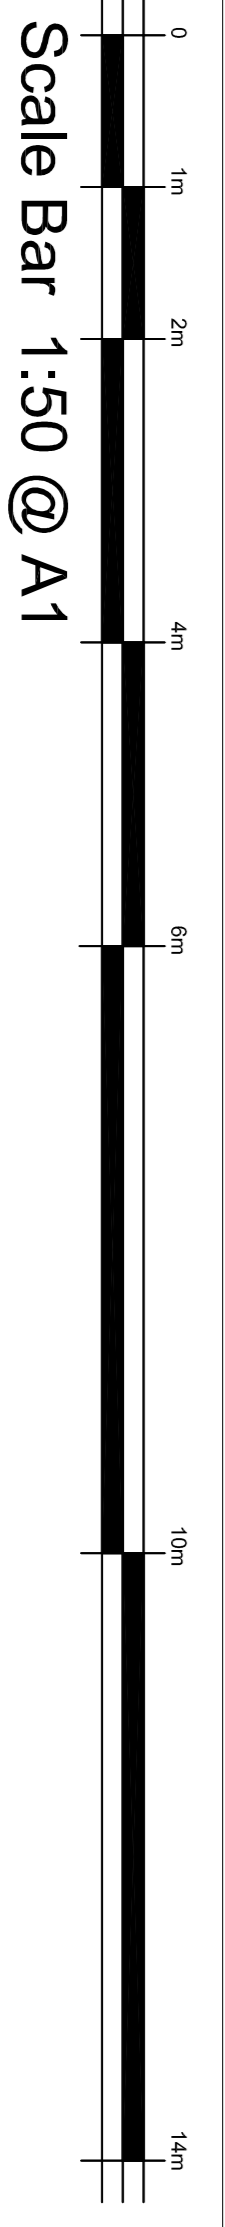

Scale Bar 1:50 @ A1

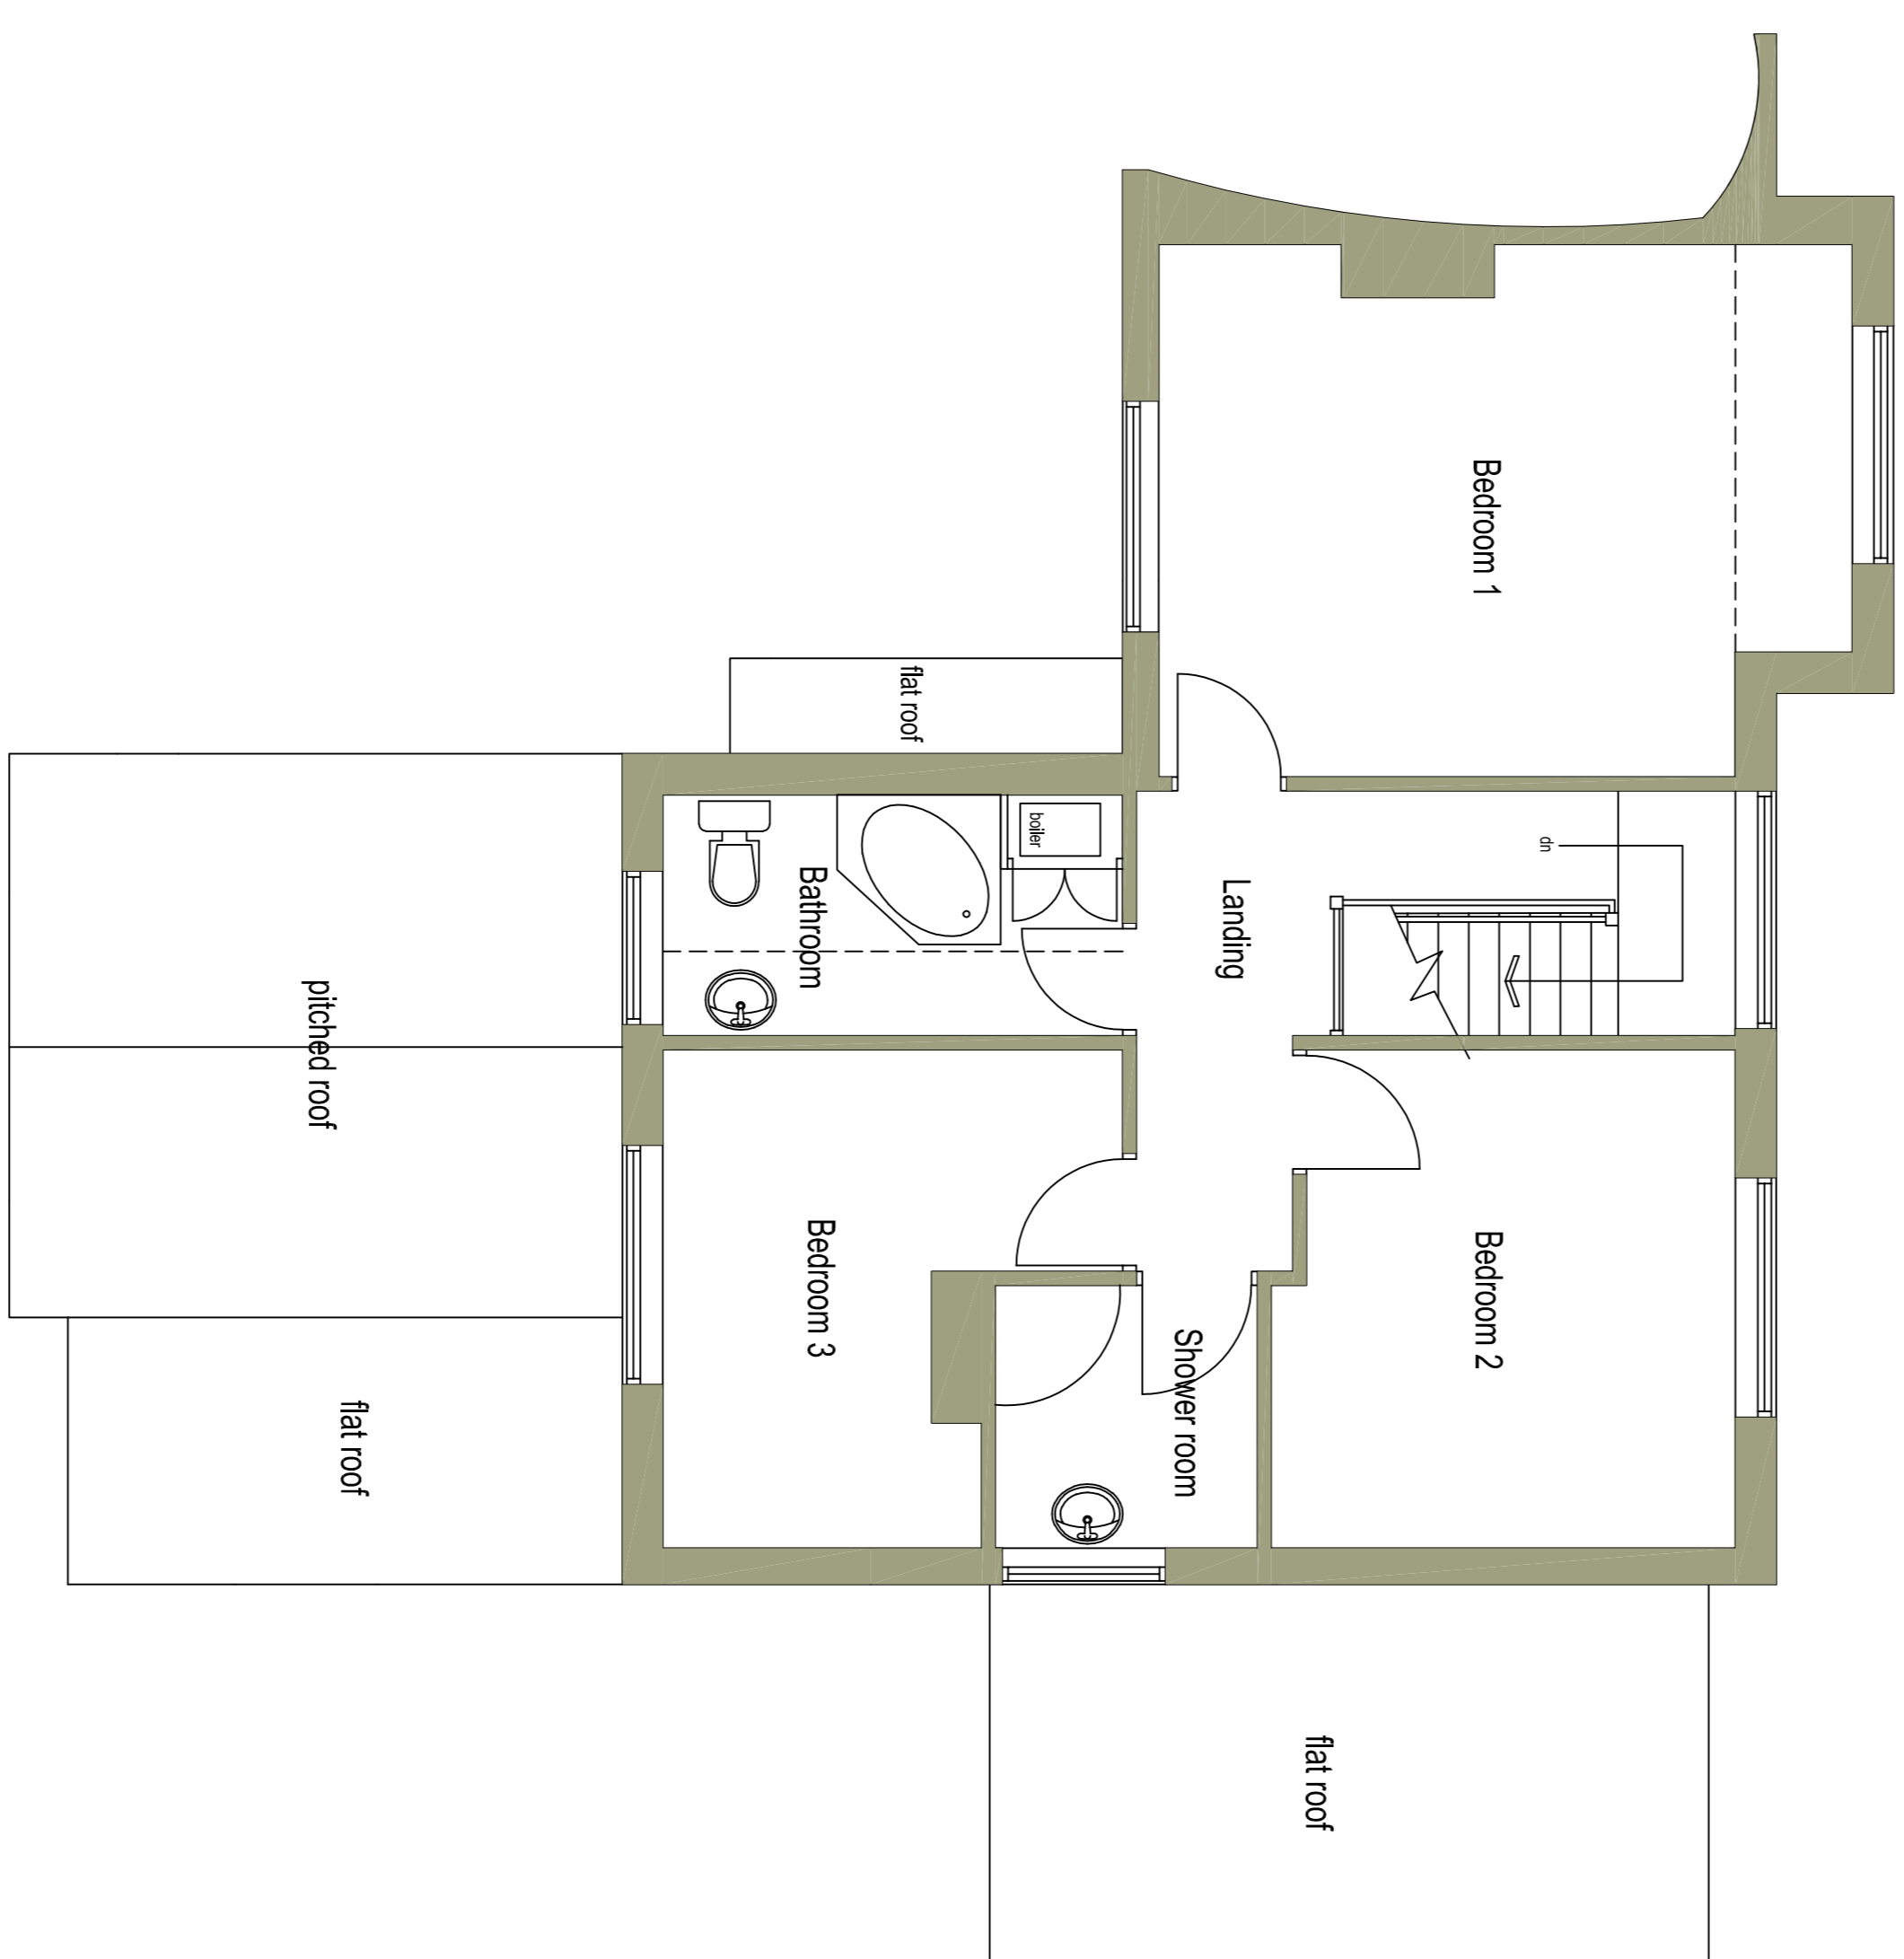

Existing First Floor Plan 1:50 at A1

Proposed Conversion of Former Post Office to form 2No Residential Dwellings at 194 High Lane, Brown Edge. ST6 8QB. Stoke on Trent.
 For Mr C. Willis. scale :- 1:50 date :- Aug 2021