
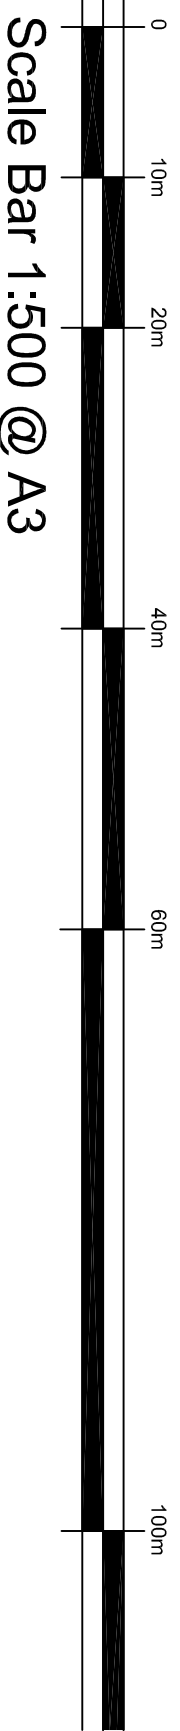


Crown Copyright and database rights 2021. OS 100031961 National Map Centre. Purchased 27/08/2021 1 year licence.

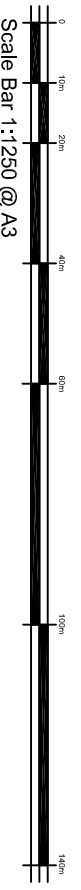

Proposed Conversion of Former Post Office to form 2No Residential Dwellings at 194 High Lane, Brown Edge. ST6 8QB. Stoke on Trent.
For Mr C. Willis. scale :- 1:1250 & 1:500 date :- Aug 2021