

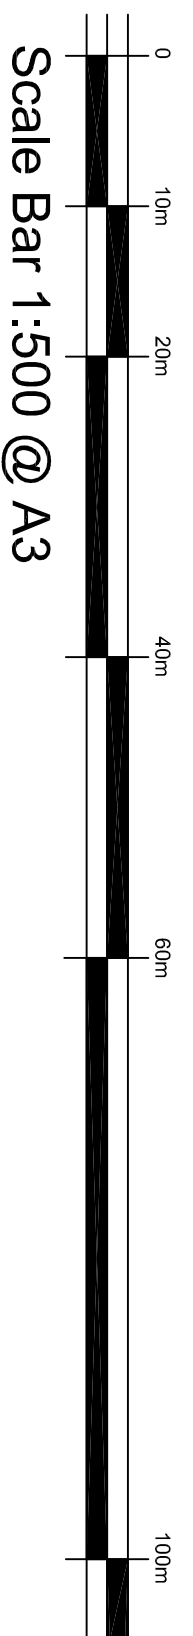
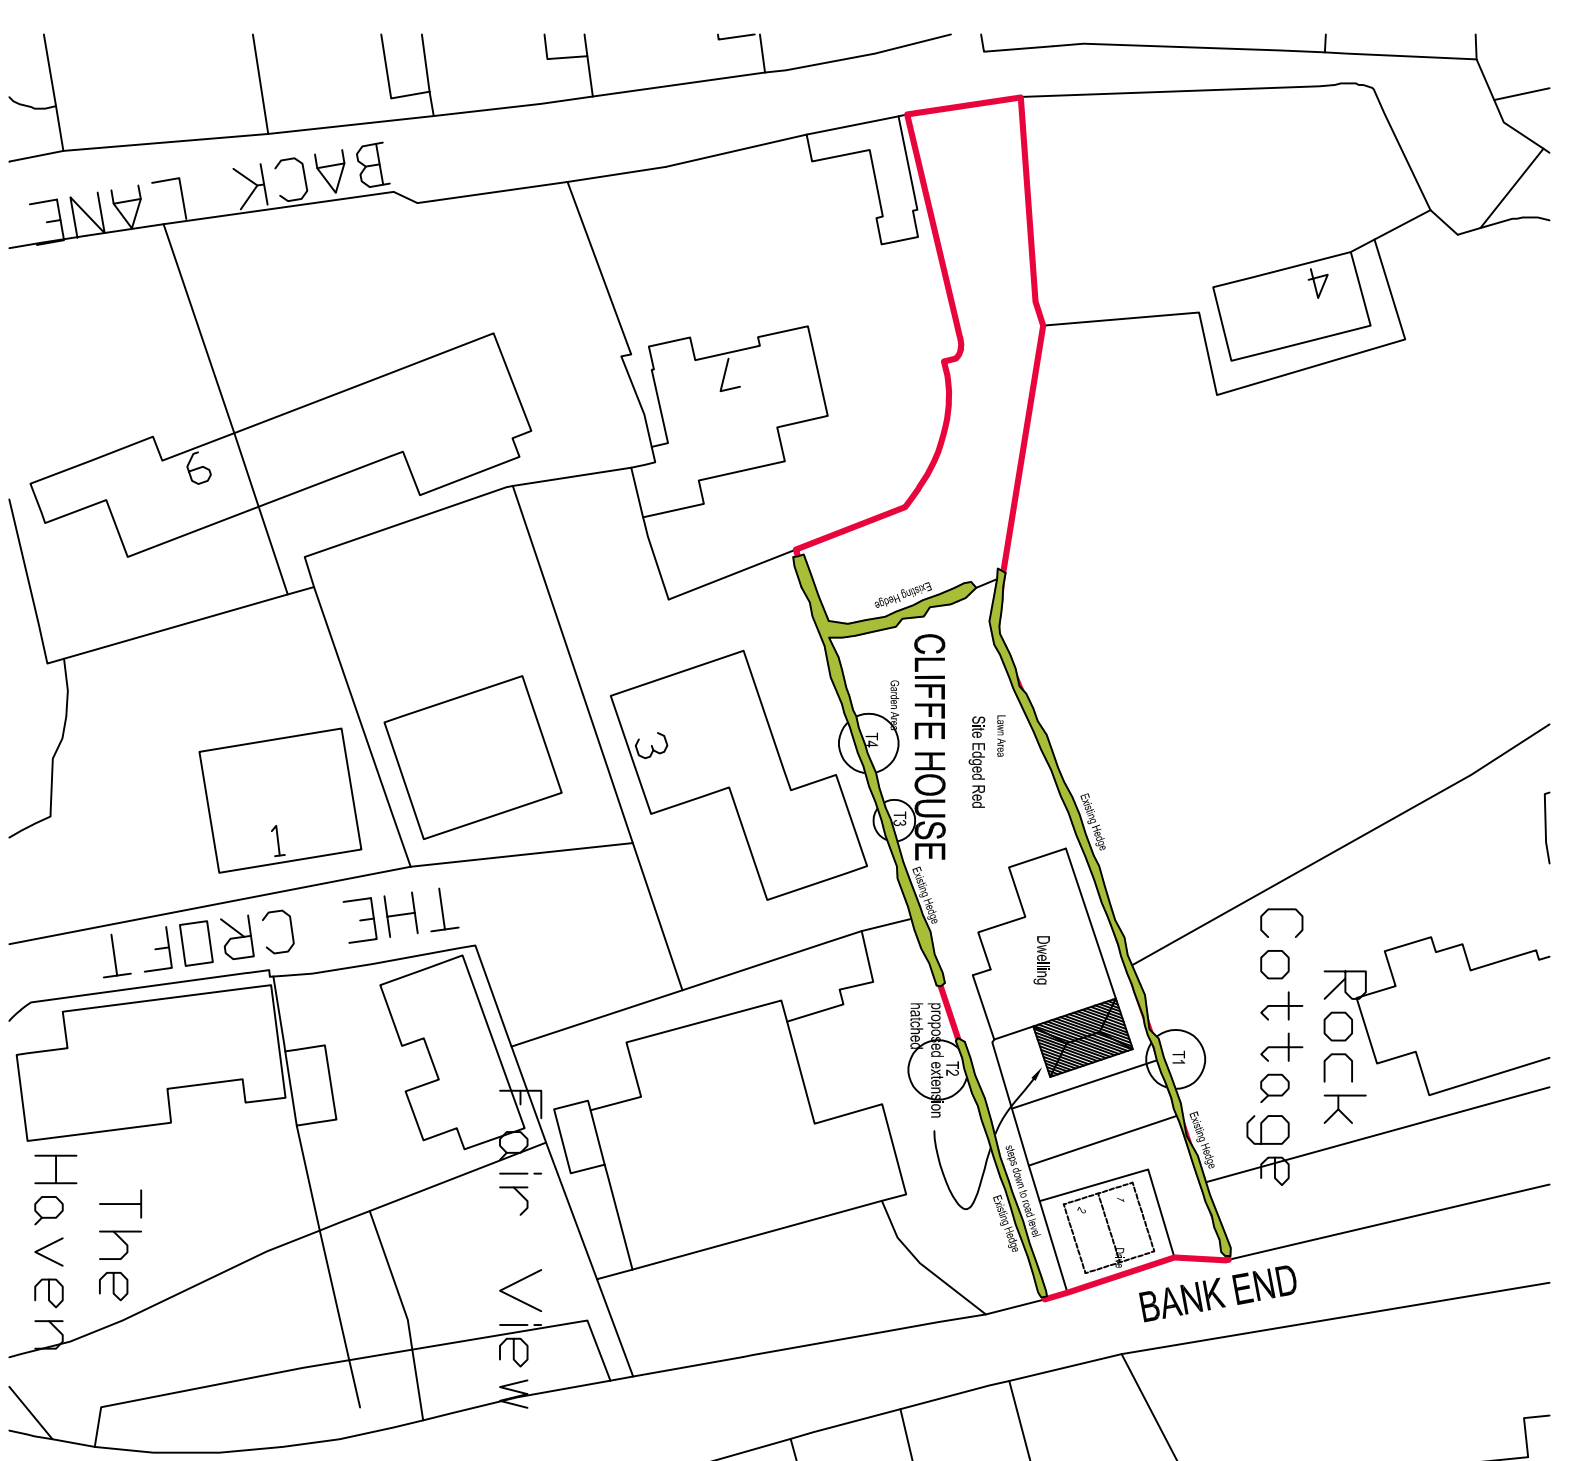


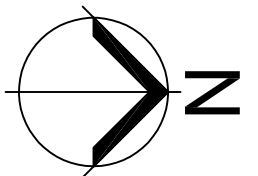

Crown Copyright and database rights 2022. OS 100031961 National Map Centre. Purchased 30/05/2022 1 year licence.

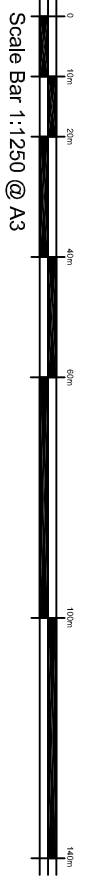

Proposed Demolition of existing front Conservatory and re build new front Conservatory at Cliffe House, Bank End Brown Edge, Stoke on Trent. ST6 8QR
 For Mr & Mrs C. Condliffe. scale :- 1:1250 & 1:500 date :- July 2022