




Proposed Front Elevation 1:50 @A1

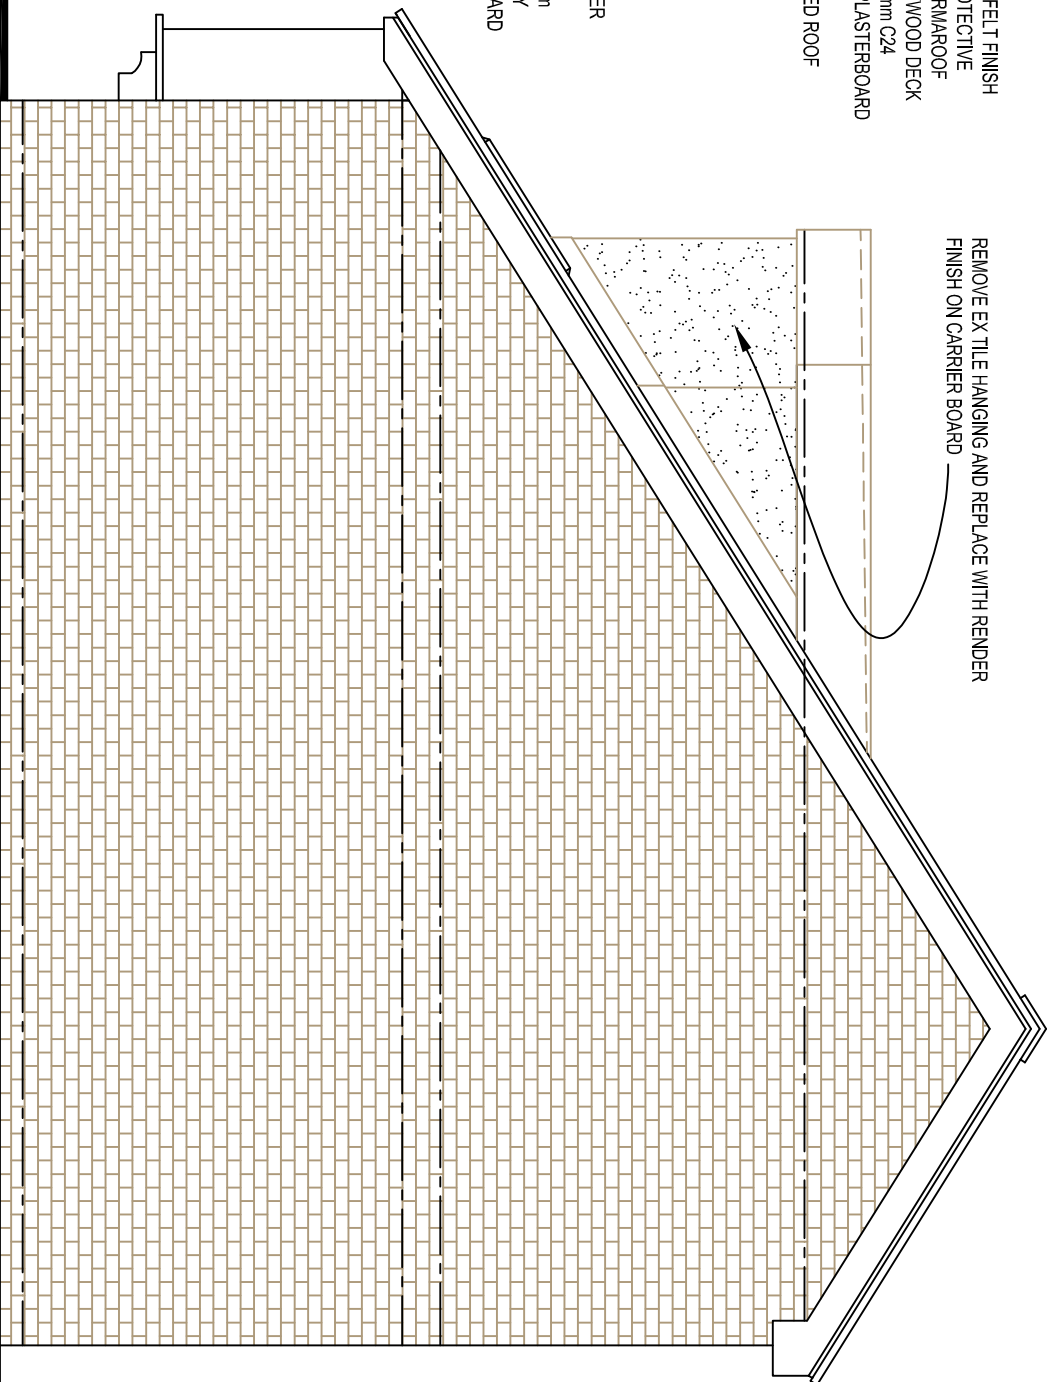


Proposed Side Elevation 1:50 @A1

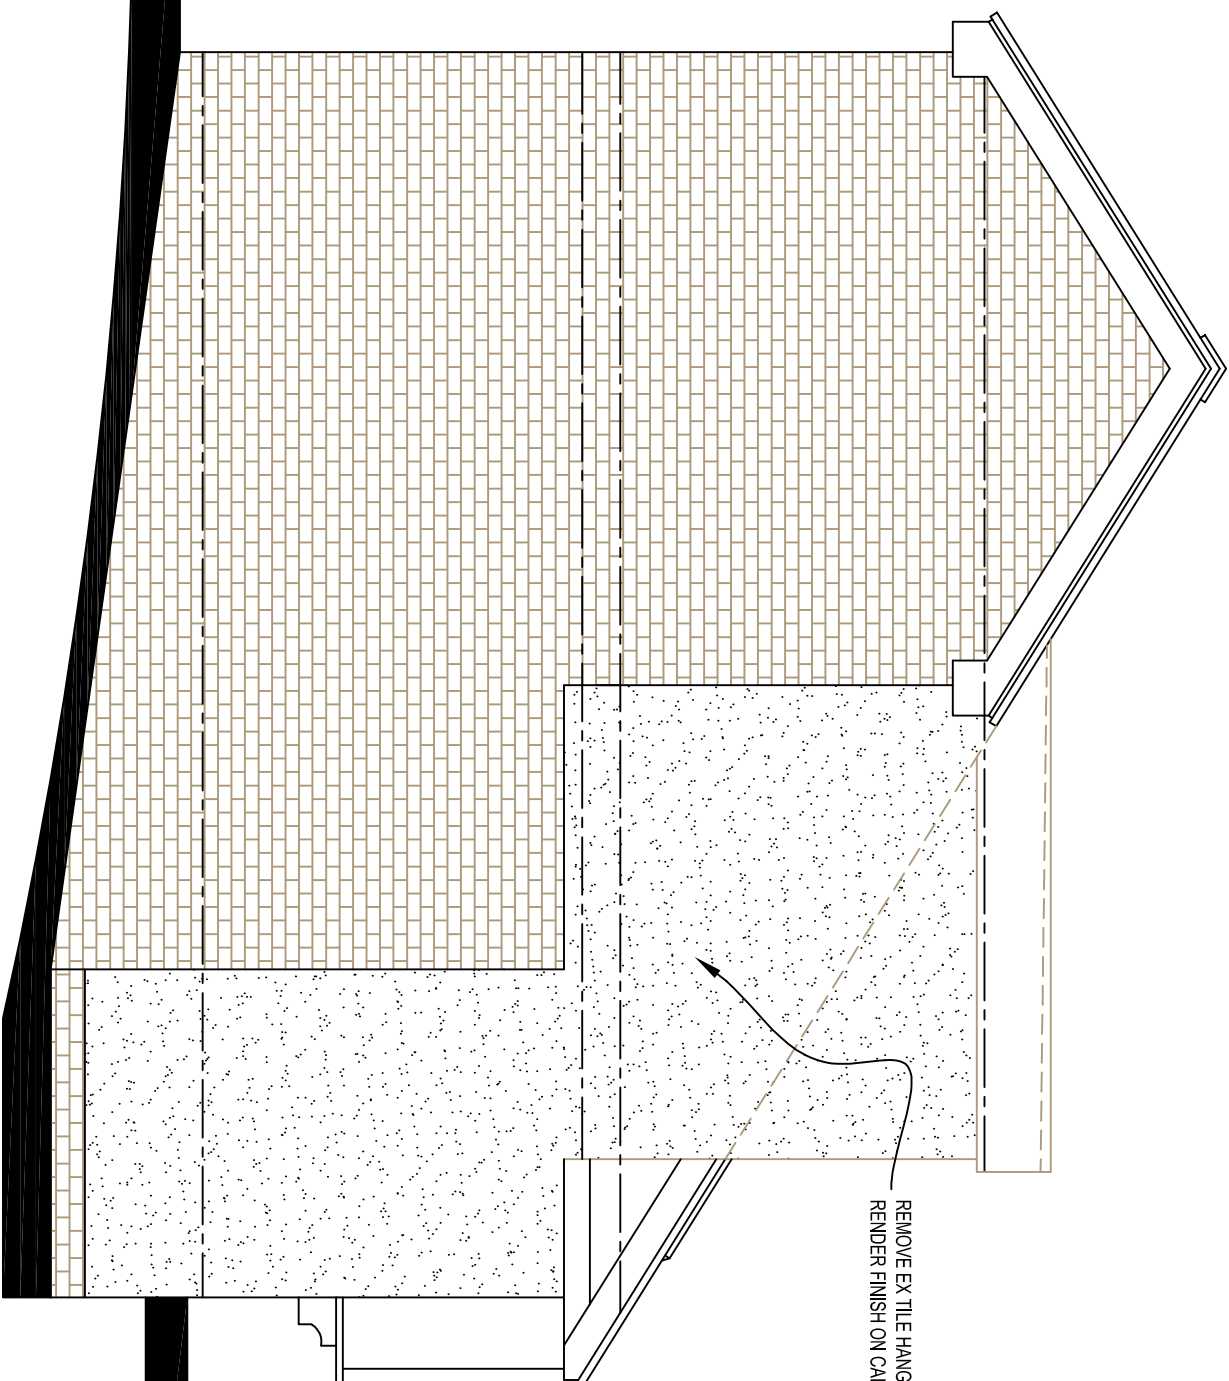

Proposed Side Elevation 1:50 @A1

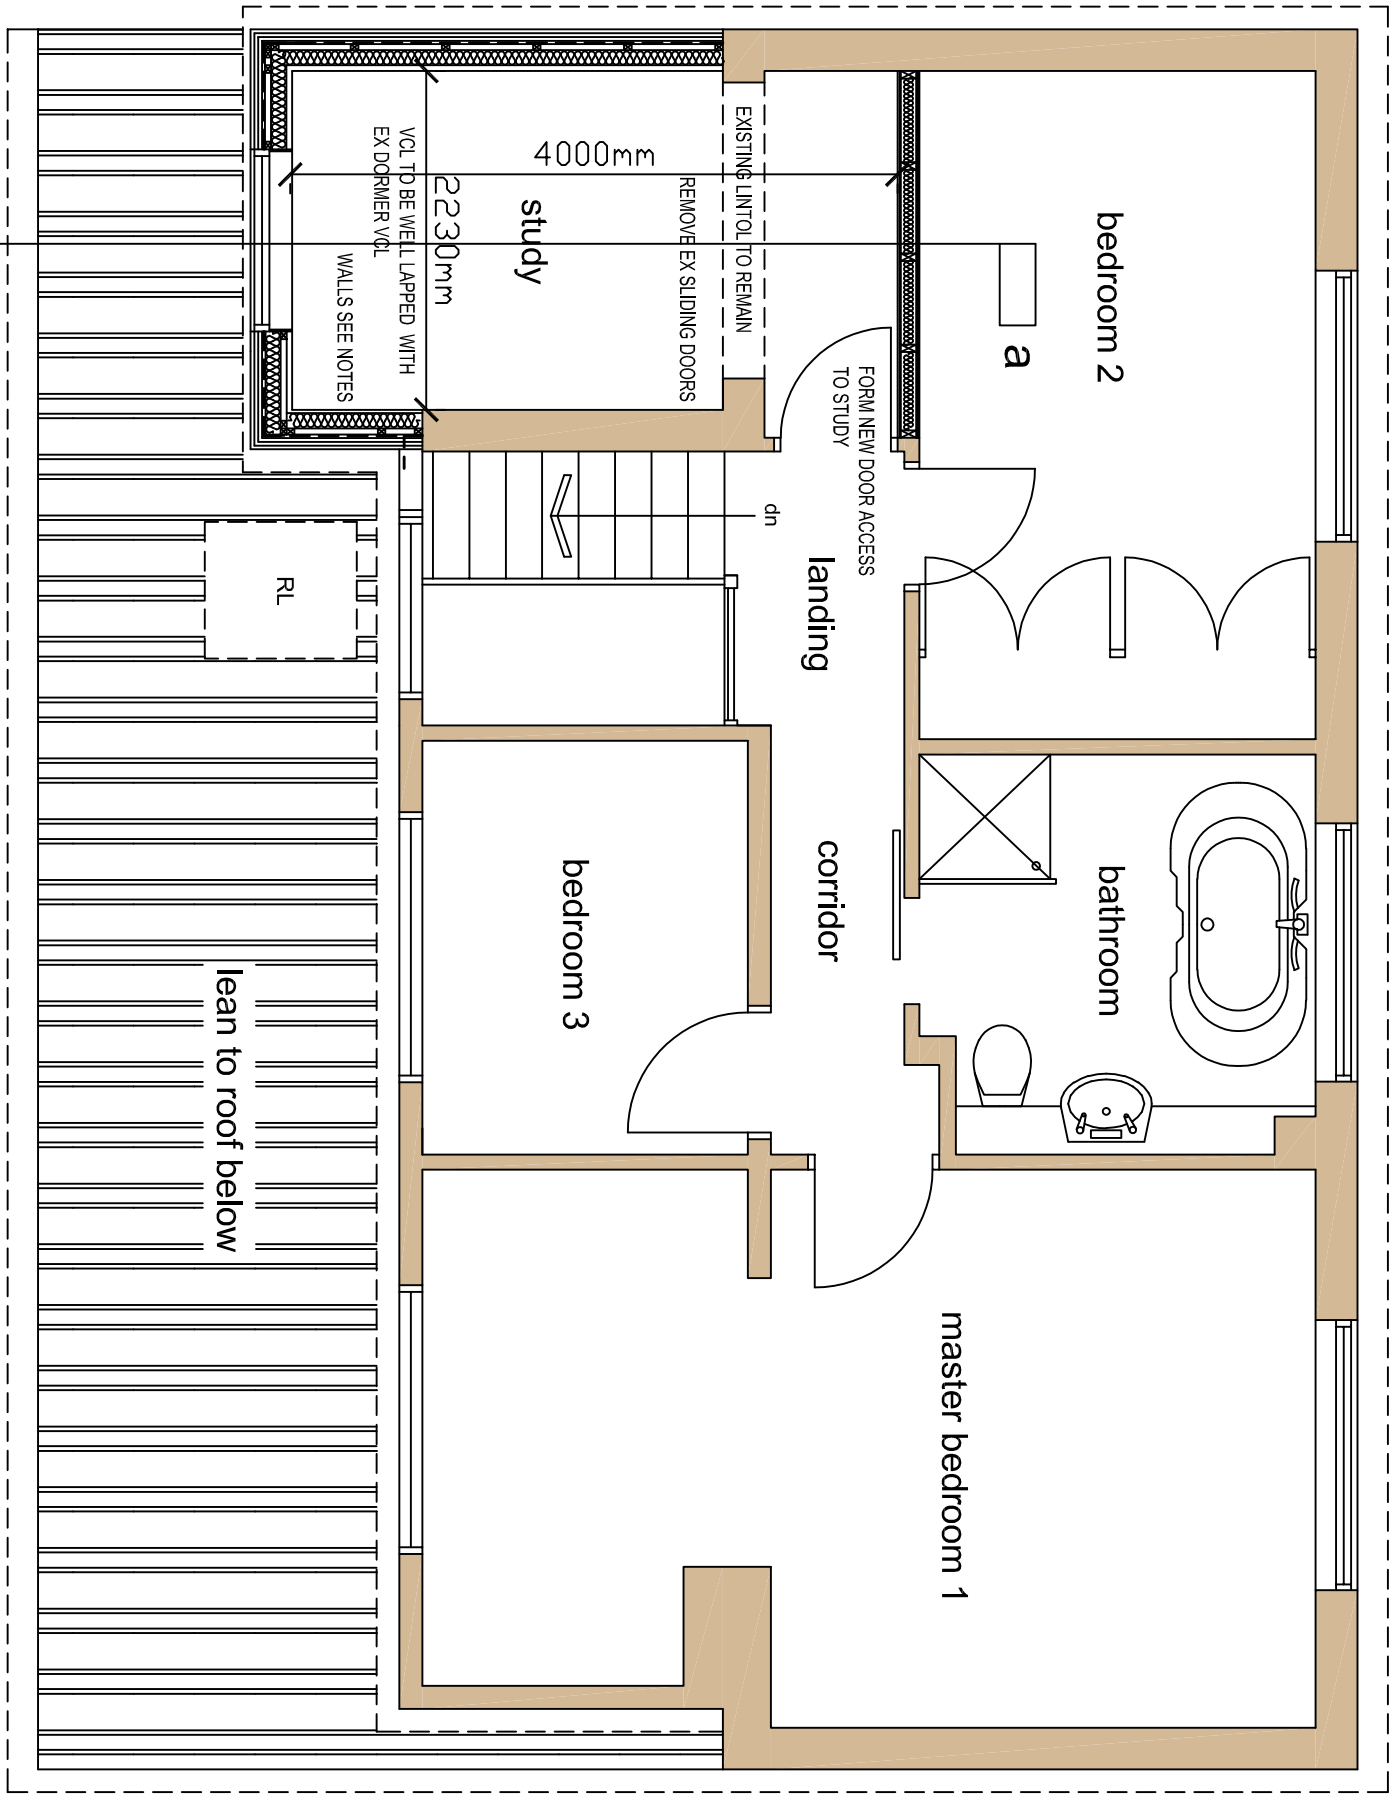

Proposed First Floor Plan 1:50 @A1

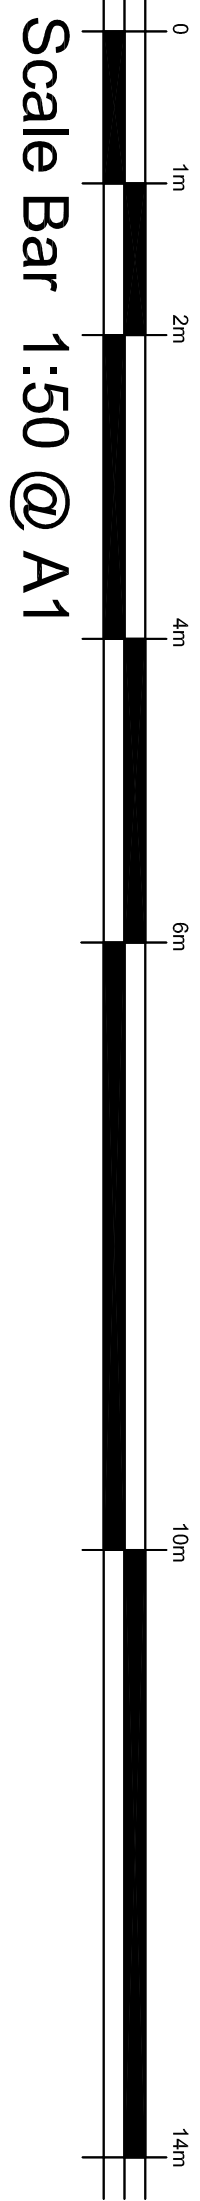

Scale Bar 1:50 @ A1

Proposed First Floor Study Extension at 8 New Lane, Brown Edge, Stoke on Trent. ST68TQ.  
For Mr & Mrs R. Mallin. Scale:- 1:50 Date Sept 2022