


Proposed Ground Floor Plan 1:50


REMOVE EXISTING LOWER WINDOW & DOOR BUILD UP OPENING AS INDICATED

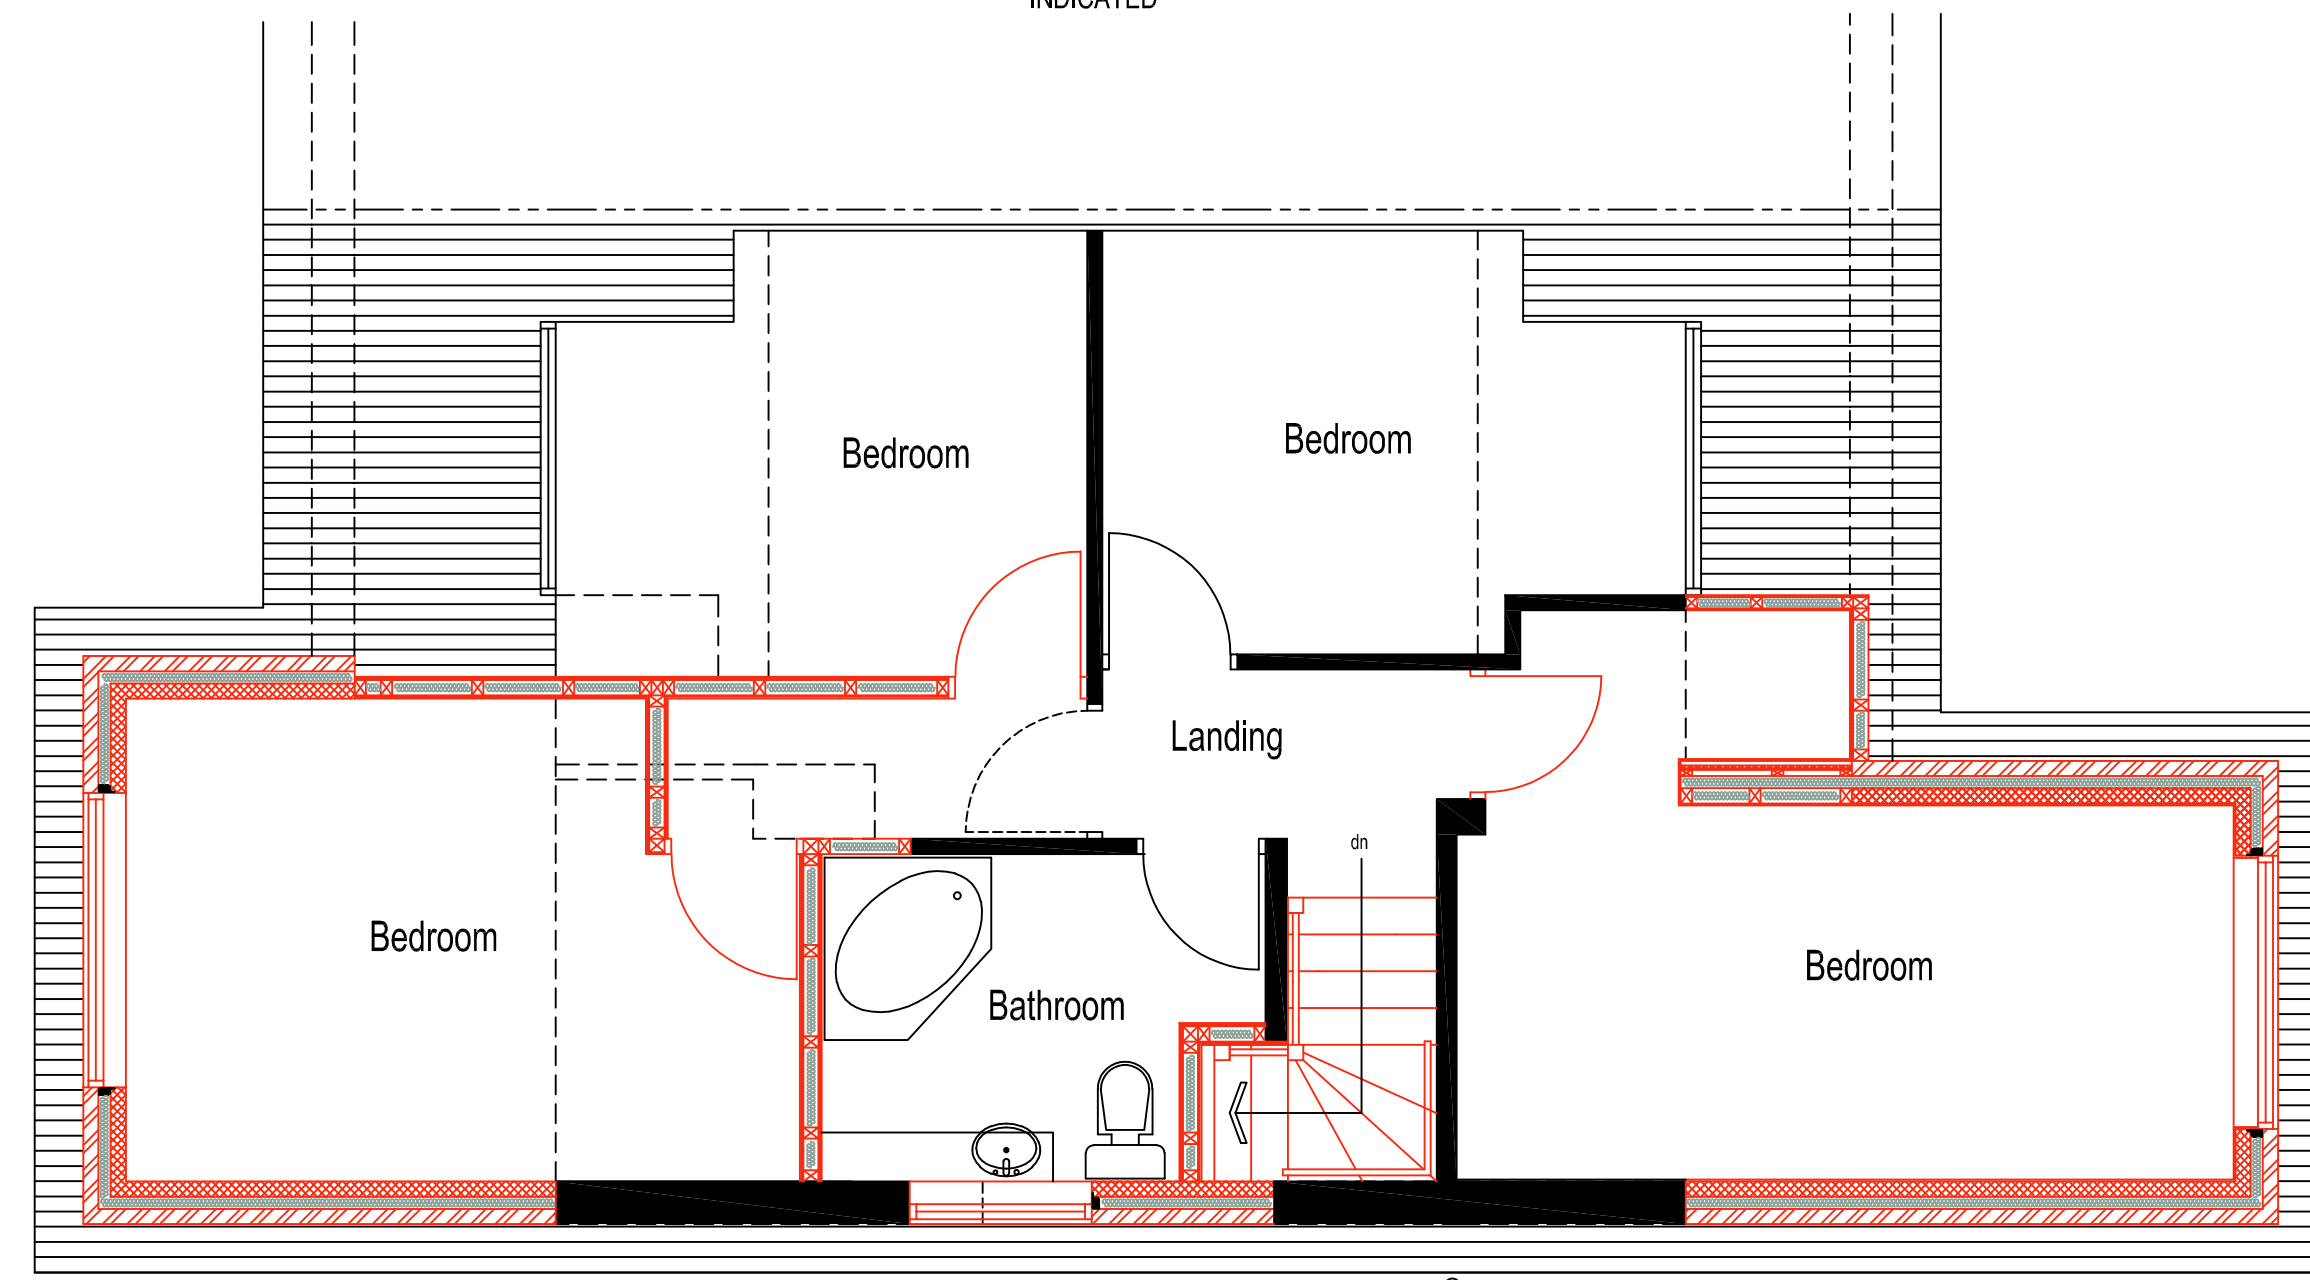


Proposed First Floor Plan 1:50

EXISTING WALLS DOTTED TO BE CAREFULLY REMOVED
EXISTING CHIMNEY DOTTED TO BE CAREFULLY REMOVED

REMOVE EXISTING BEDROOM WINDOW PART BUILD UP OPENING AS INDICATED AND FIT NEW 1200x1050 mm BATHROOM WINDOW WITH OBSCURE GALZING

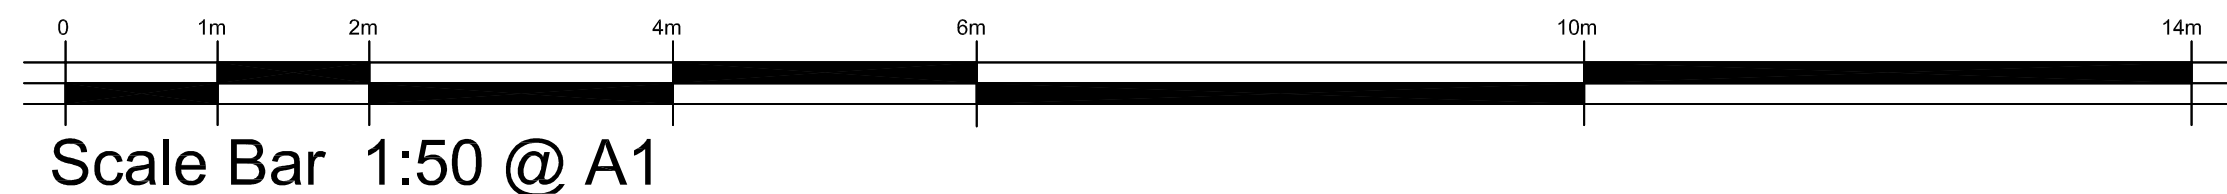


Scale Bar 1:50 @ A1

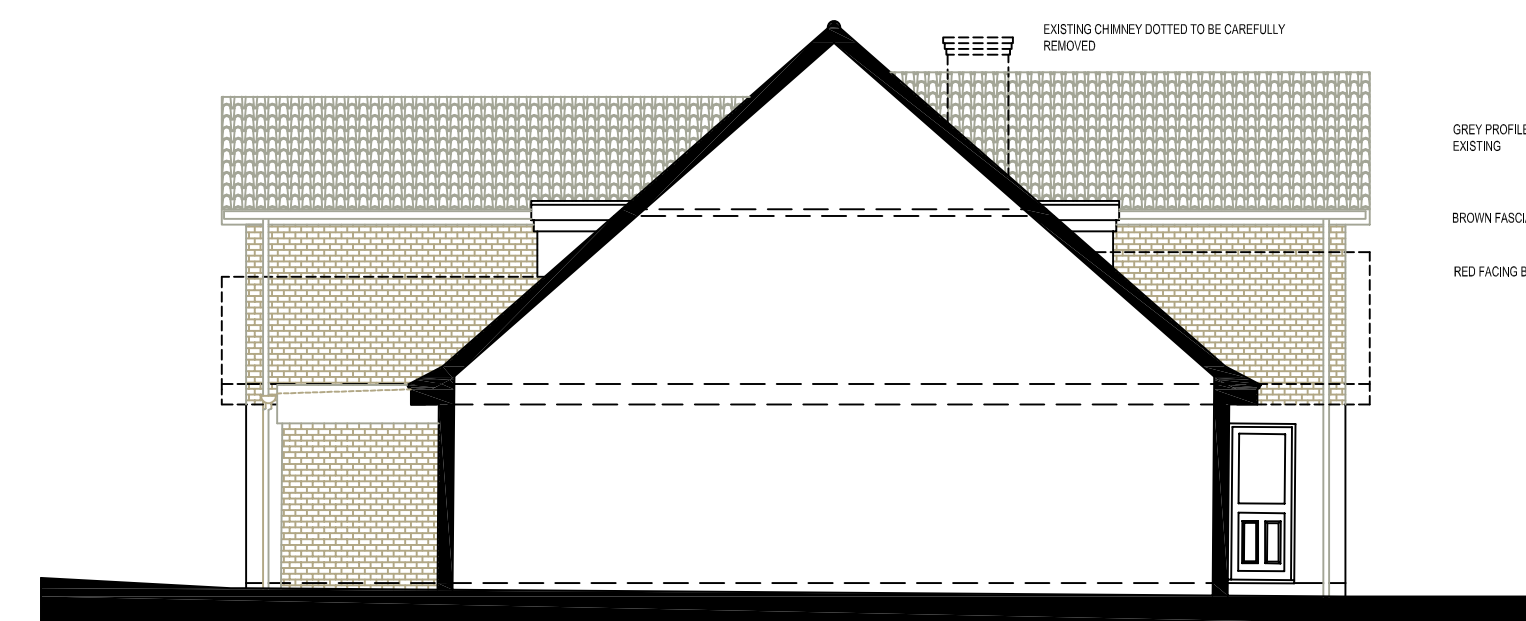

Proposed Side Elevation 1:100




Proposed Rear Elevation 1:100

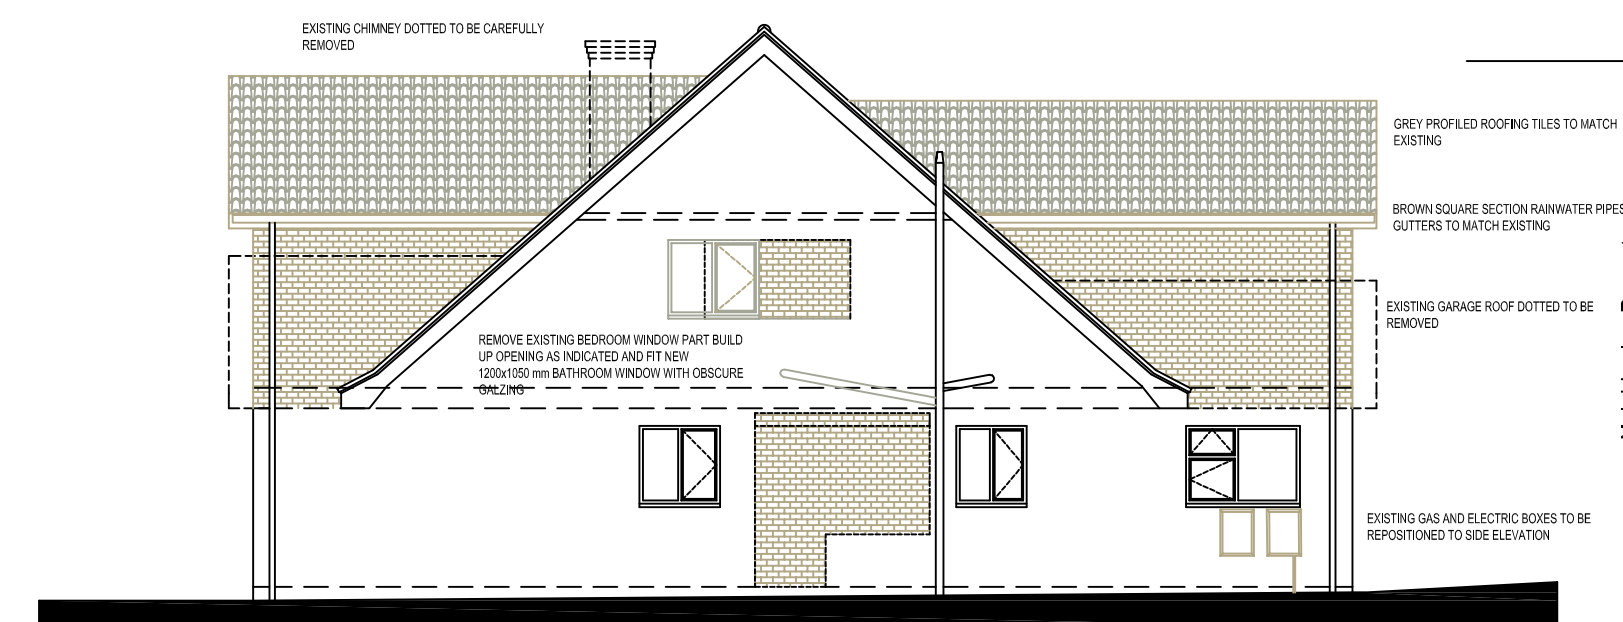

Proposed Side Elevation 1:100

REMOVE EXISTING LOWER WINDOW & DOOR BUILD UP OPENING AS INDICATED

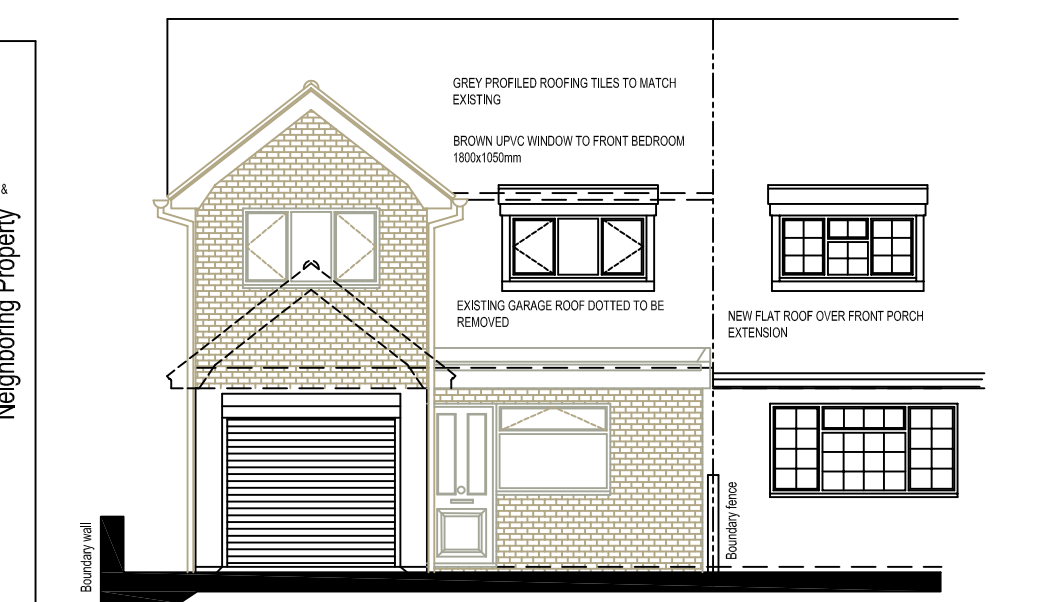

Proposed Front Elevation 1:100

Neighboring Property



Scale Bar 1:100 @ A1