



Appendix A

145 High Lane, Brown Edge,
Staffordshire

Tree Constraints Plan
Showing all trees, crown dimensions, tree
categories and root protection areas (RPAs)

SCALE :
1 : 200

@ A3

DATE :
08/02/2022




David Bailey Old Oak Tree Care 01630 673216
07813 808174 oldoaktree@talktalk.net

©2022 Old Oak Tree Care
This plan is to be reproduced in colour
B+W copies will not contain all information

Map reference:
PC22/516/TCP


Legend

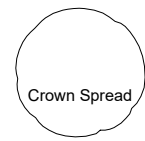

Crown Spread




Root Protection Area

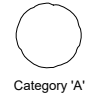

Category 'A'



Category 'B'

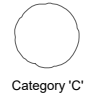


Category 'C'




Category 'U'

0

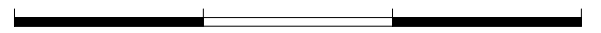

15m

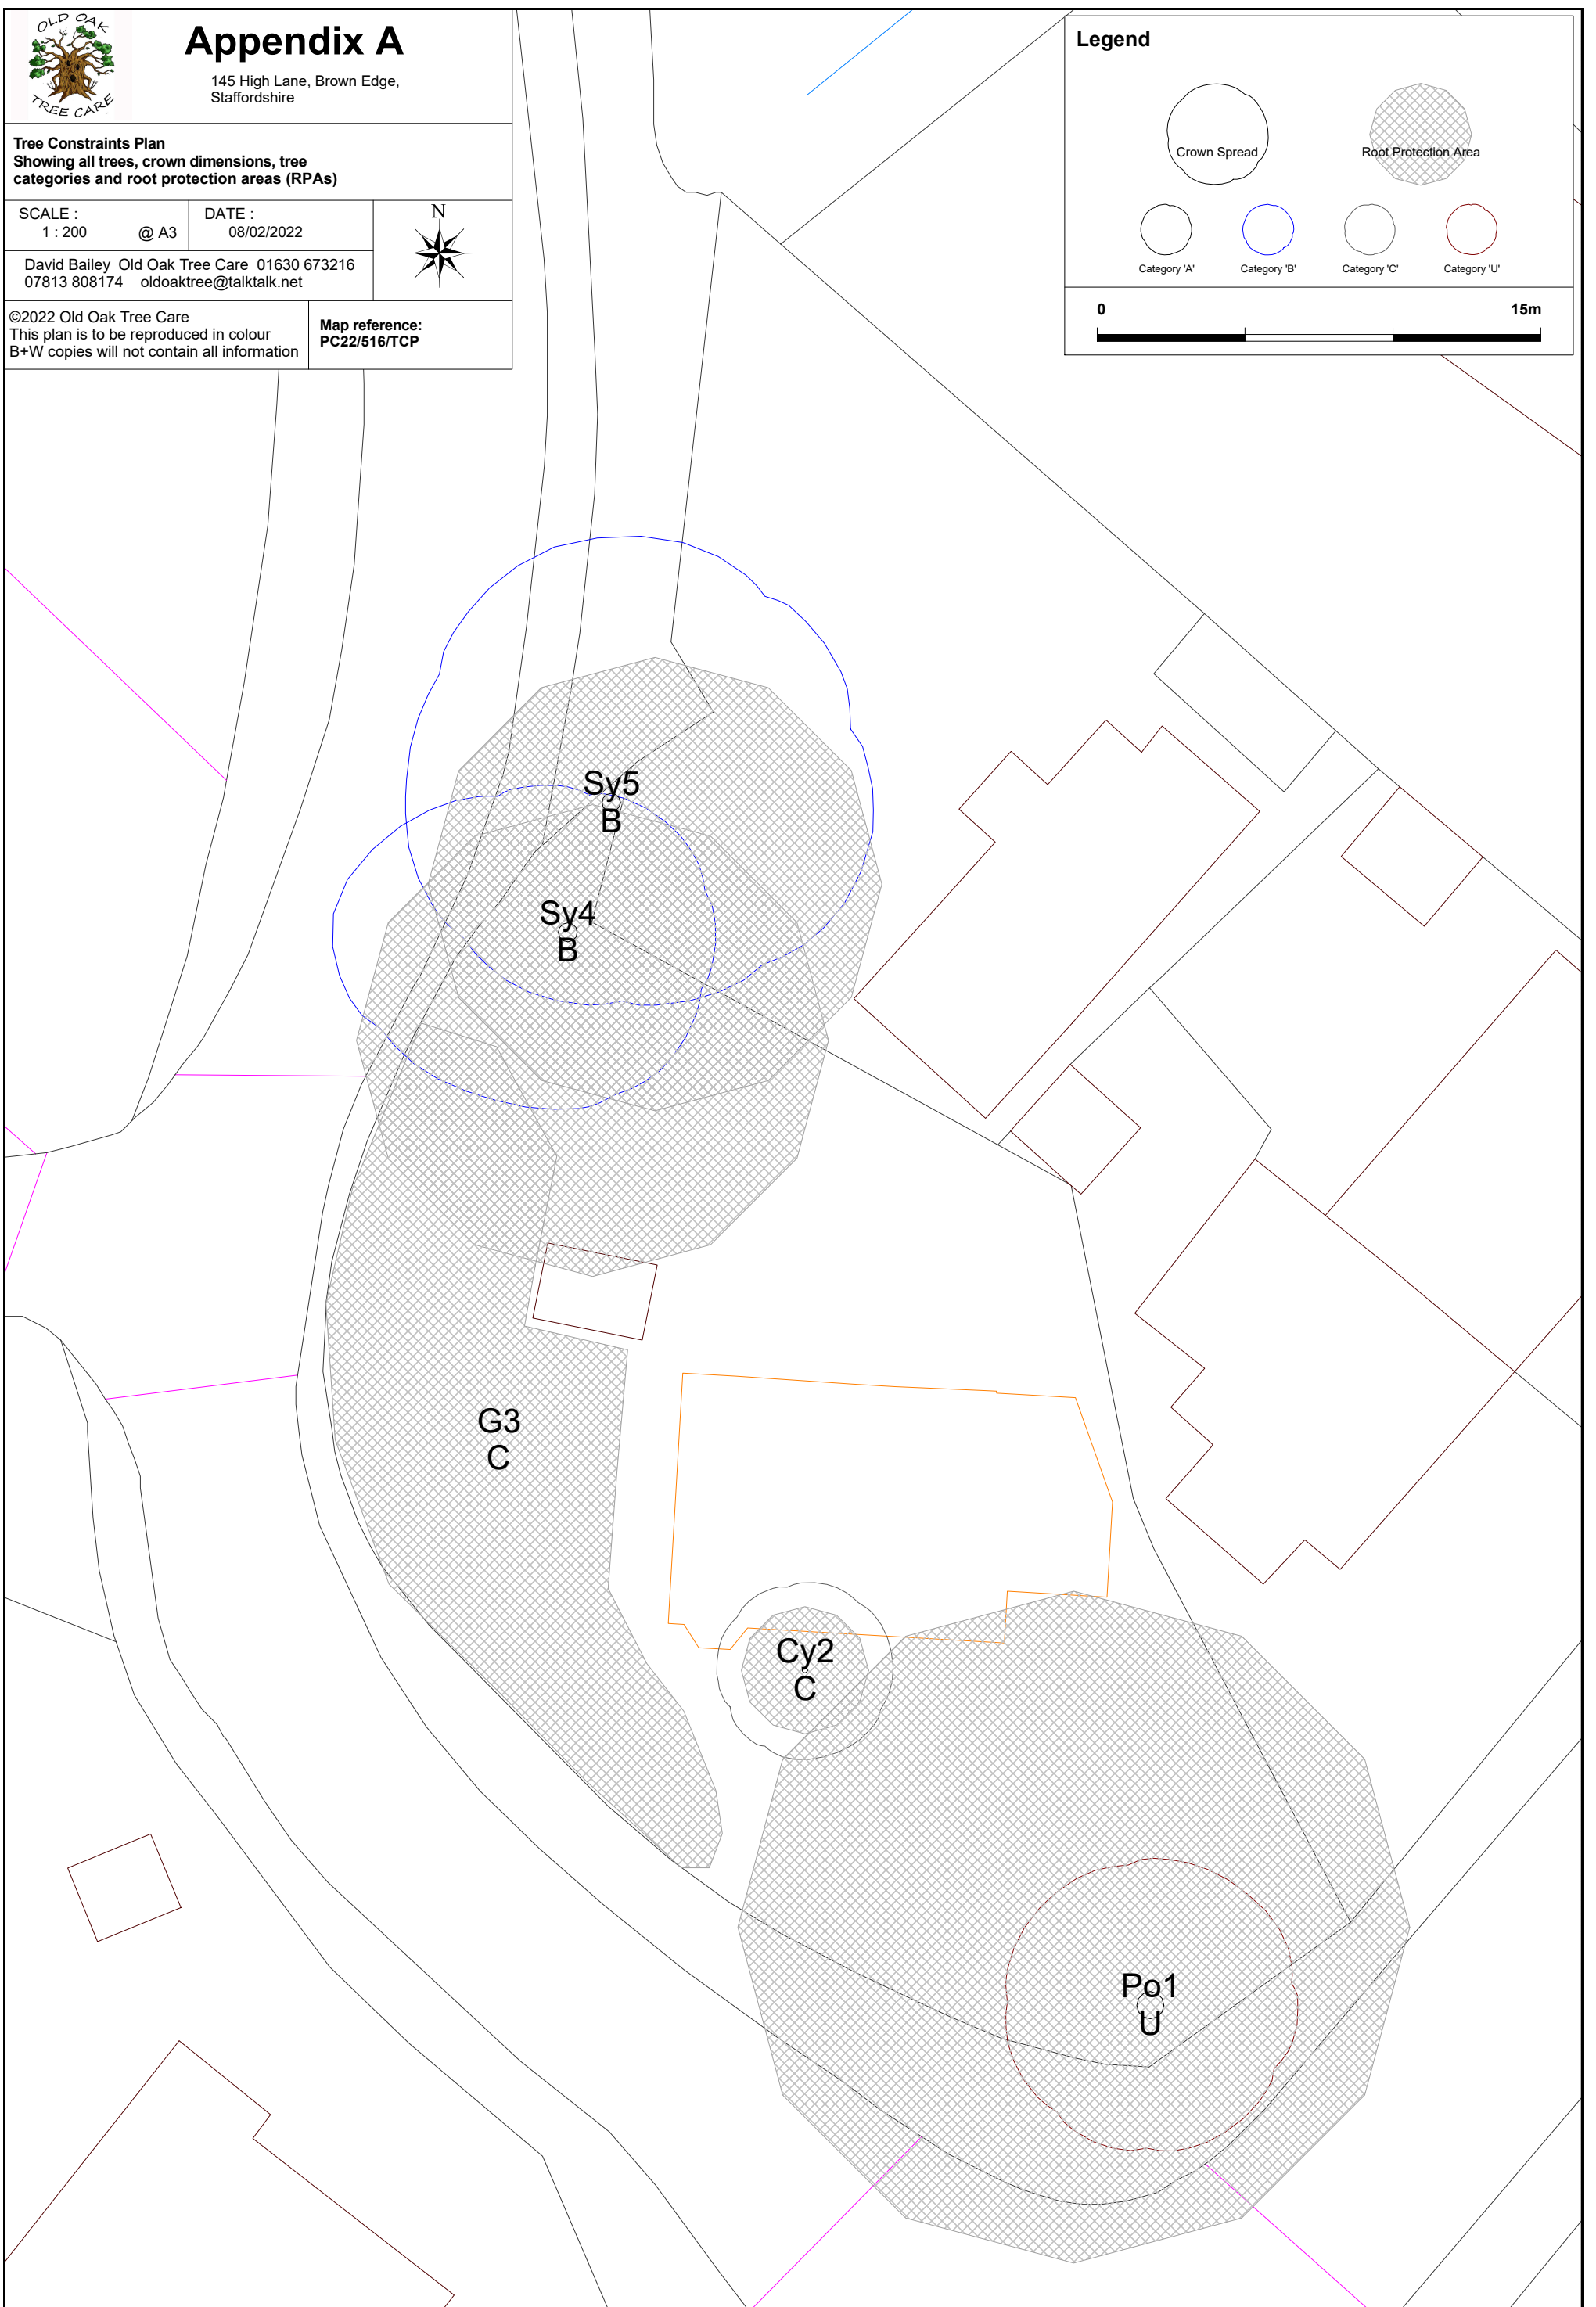



Appendix B

145 High Lane, Brown Edge,
Staffordshire

Tree Protection Plan
Showing all retained trees, crown dimensions, tree
categories, RPAs and protective fencing

SCALE : 1 : 200 @ A3 DATE : 08/02/2022







David Bailey Old Oak Tree Care 01630 673216
07813 808174 oldoaktree@talktalk.net

©2022 Old Oak Tree Care
This plan is to be reproduced in colour
B+W copies will not contain all information

Map reference:
PC22/516/TPP

Legend

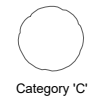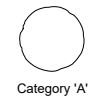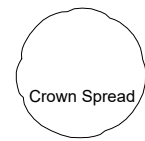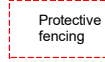

Category 'A'

Category 'B'

Category 'C'

Category 'U'

0



15m

